

# SUSTAINABLE SALMON INSTITUTE SALMON ENHANCEMENT FACILITY AT BARANOF LAKE, WARM SPRINGS BAY, ALASKA



NORTH

PRELIMINARY

**HAWKEN** LLC  
9720 Trappers Lane  
Juneau, Alaska 99801  
(907) 789-5070

REVISION #	DATE	RELEASED FOR	REVISION DESCRIPTION
1	X	X	X

**SUSTAINABLE SALMON  
INSTITUTE**  
SALMON ENHANCEMENT FACILITY

PROJECT LOCATION  
BARANOF WARM SPRINGS  
DRAWN BY  
SRY  
CHECKED BY  
DEY  
SCALE  
NOT TO SCALE  
DATE  
APRIL 12, 2010


DRAWING TITLE  
COVERSHEET

DRAWING NO.  
**H-0**

# SUSTAINABLE SALMON INSTITUTE SALMON ENHANCEMENT FACILITY AT BARANOF LAKE, WARM SPRINGS BAY, ALASKA

## SHEET INDEX:

- H-0: COVERSHEET
- H-1: SHEET INDEX / PROJECT LOCATION MAP
- H-2: PHASE 1 AND 2 SITE PLAN
- H-3: PHASE 1 FACILITY LEVEL 1 FLOOR PLAN
- H-4: PHASE 1 FACILITY LEVEL 2 FLOOR PLAN
- H-5: PHASE 2 REARING "A" LEVEL 1 FLOOR PLAN
- H-6: PHASE 2 REARING "A" LEVEL 2 FLOOR PLAN
- H-7: PHASE 2 REARING "B" LEVEL 1 FLOOR PLAN
- H-8: PHASE 2 REARING "B" LEVEL 2 FLOOR PLAN
- H-9: PHASE 3 REARING LEVEL 1 FLOOR PLAN
- H-10: PHASE 3 REARING LEVEL 2 FLOOR PLAN

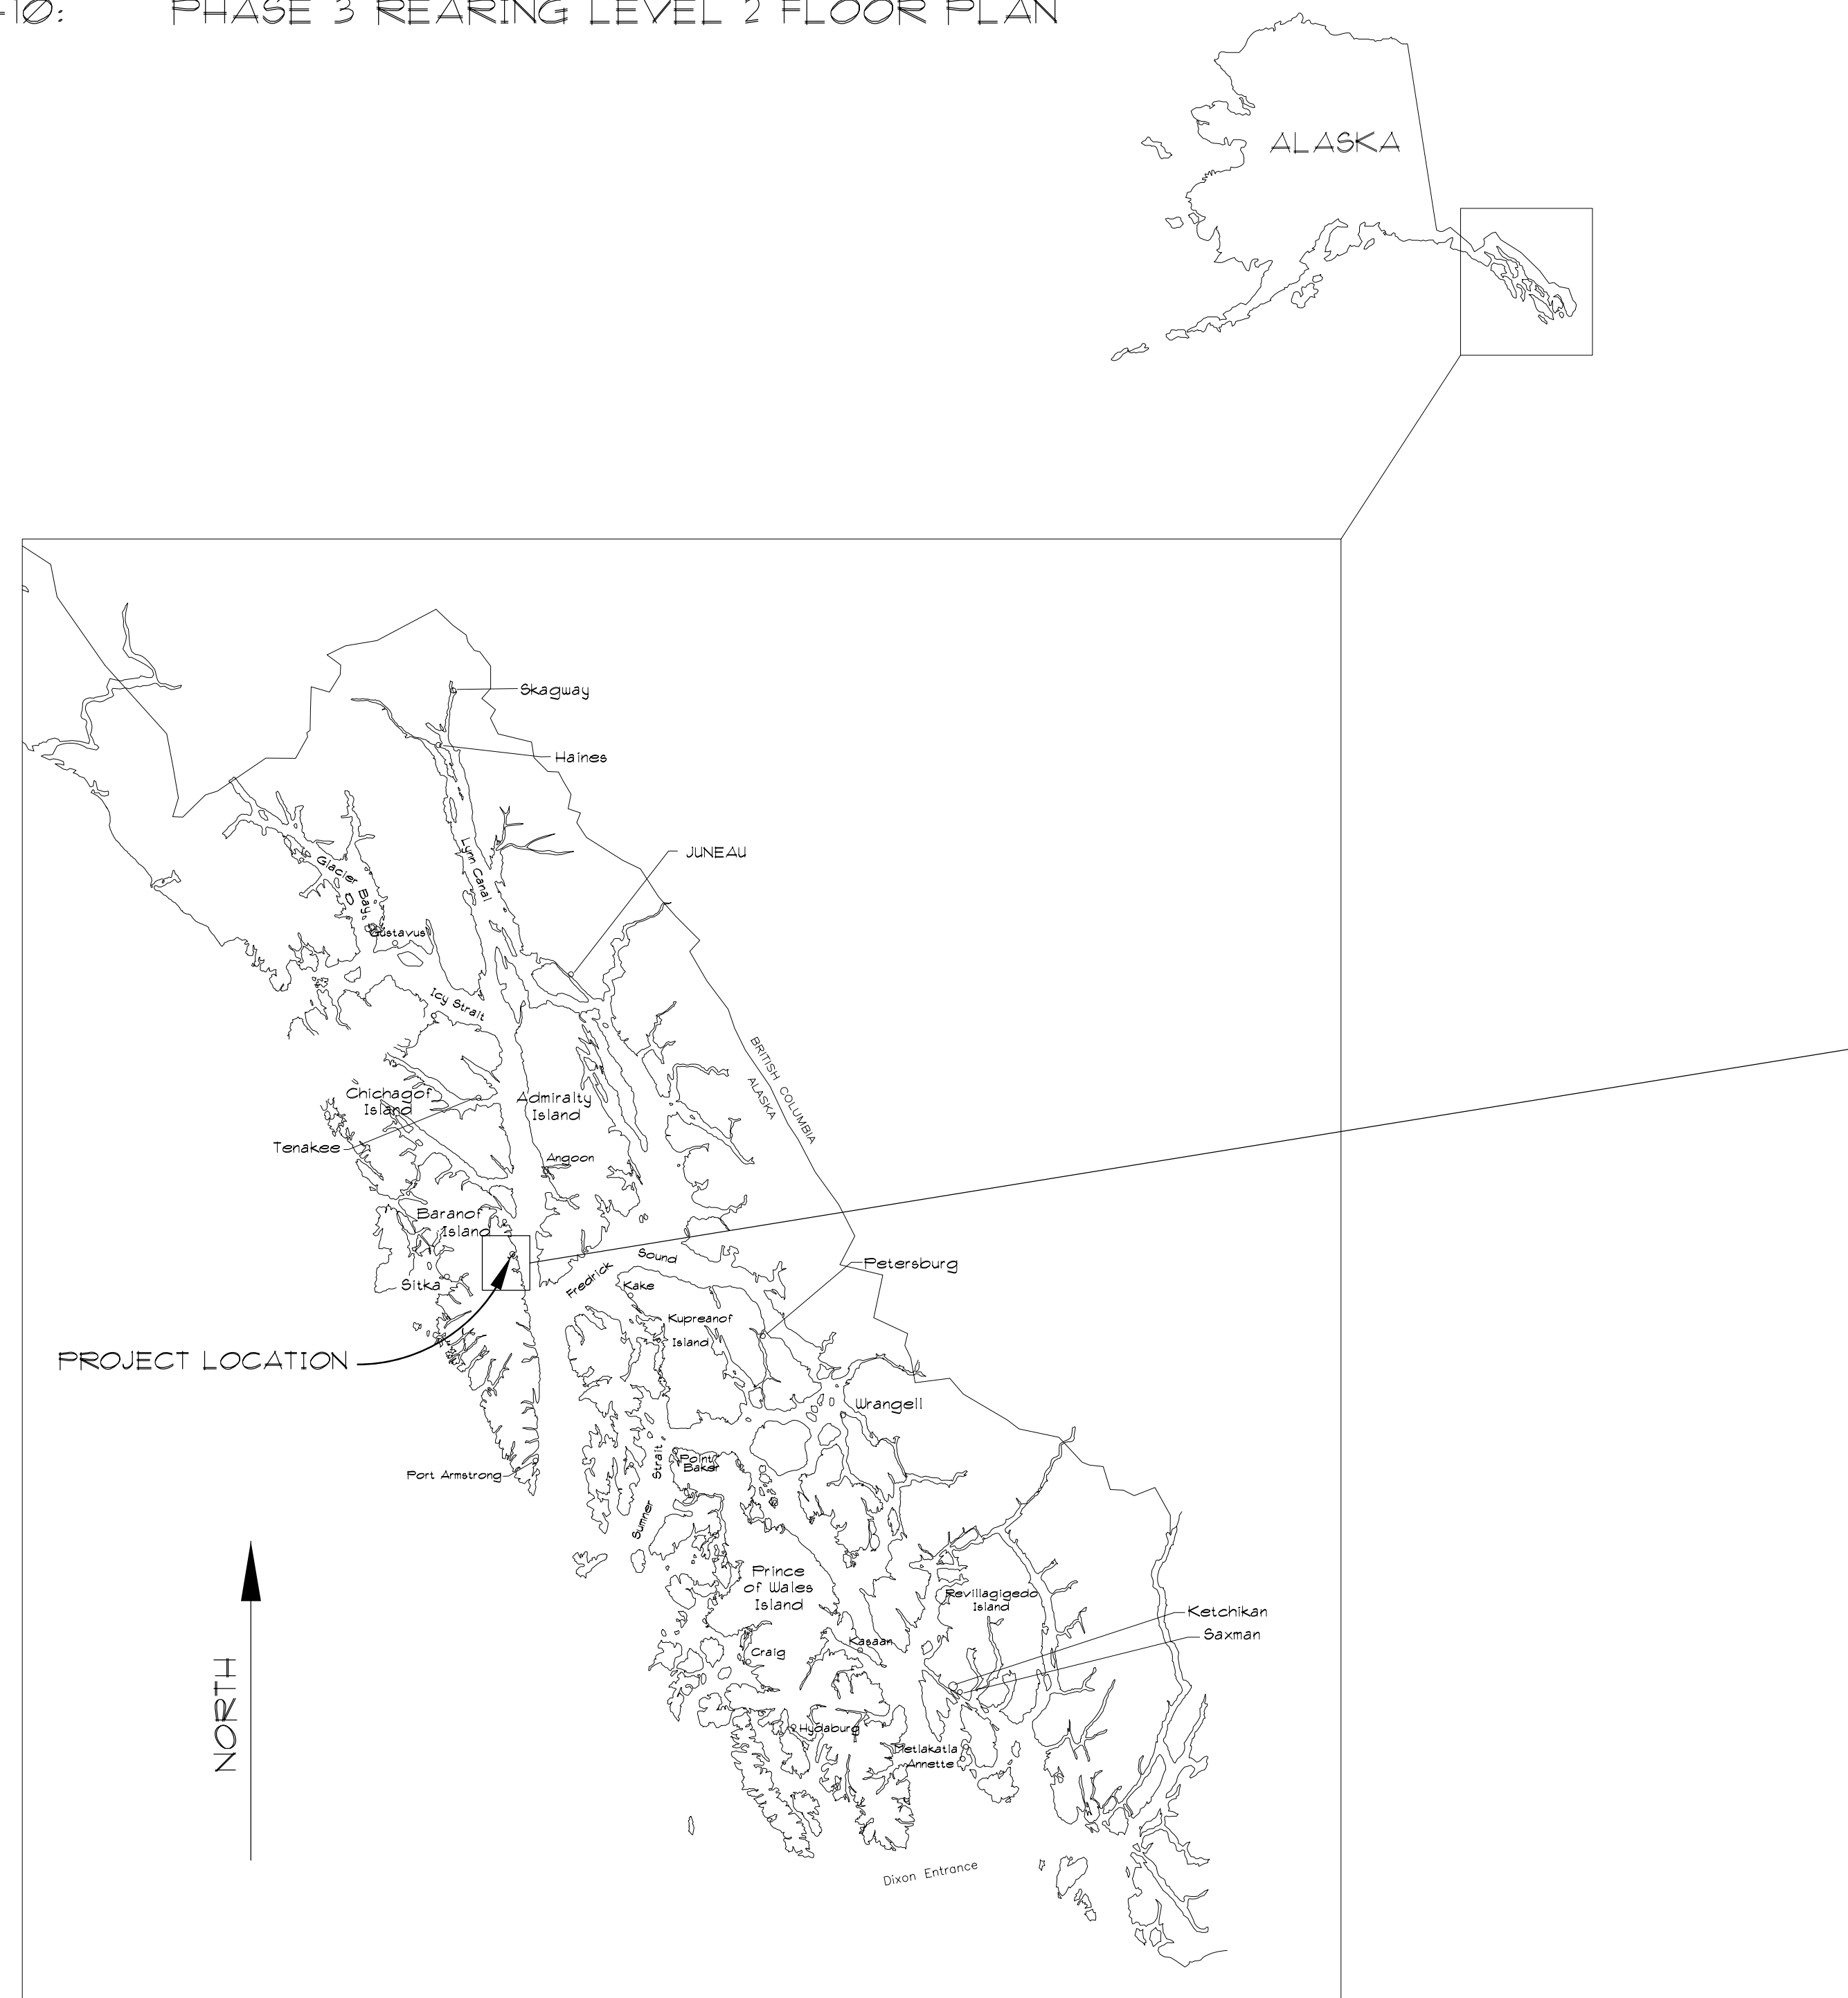

**HAWKEN** LLC  
9720 Trappers Lane  
Juneau, Alaska 99801  
(907) 789-5070

REVISION #	DATE	RELEASED FOR	REVISION DESCRIPTION
1	X	X	X

SUSTAINABLE SALMON  
INSTITUTE  
SALMON ENHANCEMENT FACILITY


PROJECT LOCATION  
BARANOF WARM SPRINGS  
DRAWN BY  
SRY  
CHECKED BY  
DEY  
SCALE  
NOT TO SCALE  
DATE  
APRIL 12, 2010

DRAWING TITLE  
COVERSHEET

DRAWING NO.

H-1


PRELIMINARY

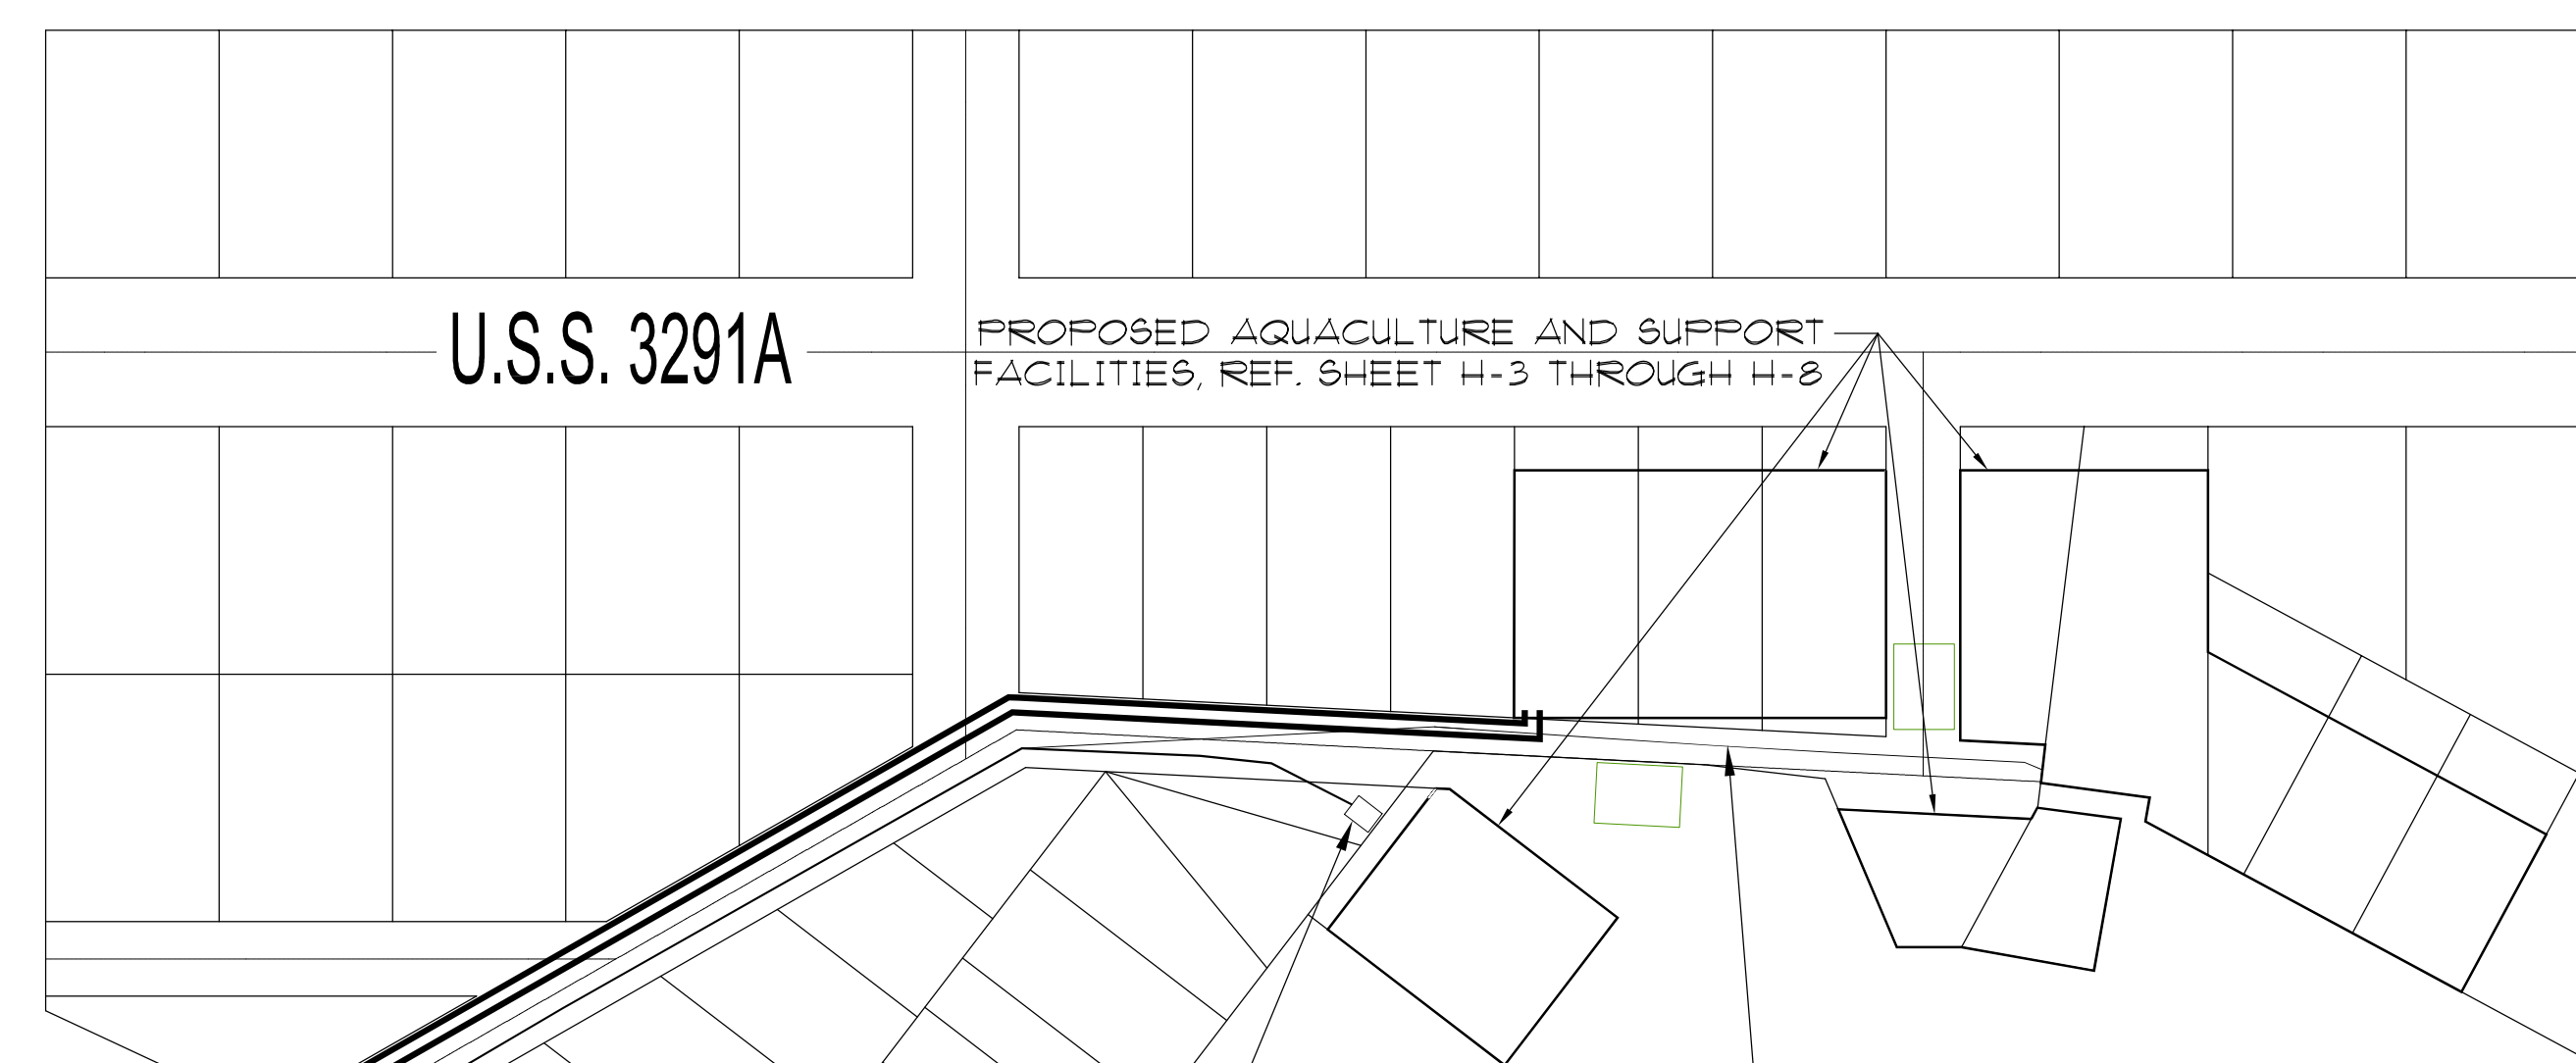

WARM SPRINGS BAY

BARANOF RIVER

BARANOF LAKE

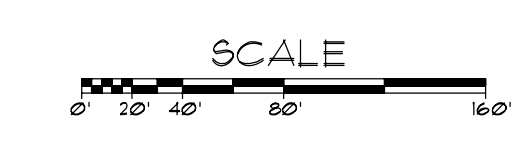

PHASE 1 & 2 SITE PLAN

PRELIMINARY

REVISION #	DATE	RELEASED FOR	REVISION DESCRIPTION
1	X	X	X


SUSTAINABLE SALMON INSTITUTE  
SALMON ENHANCEMENT FACILITY

PROJECT LOCATION  
BARANOF WARM SPRINGS  
DRAWN BY  
SRY  
CHECKED BY  
DEY  
SCALE  
PER GRAPHIC SCALE  
DATE  
APRIL 12, 2010

DRAWING TITLE  
PHASE 1 & 2  
SITE PLAN

DRAWING NO.  
H-2


HAWKEN LLC  
9720 Trappers Lane  
Juneau, Alaska 99801  
(907) 789-5070

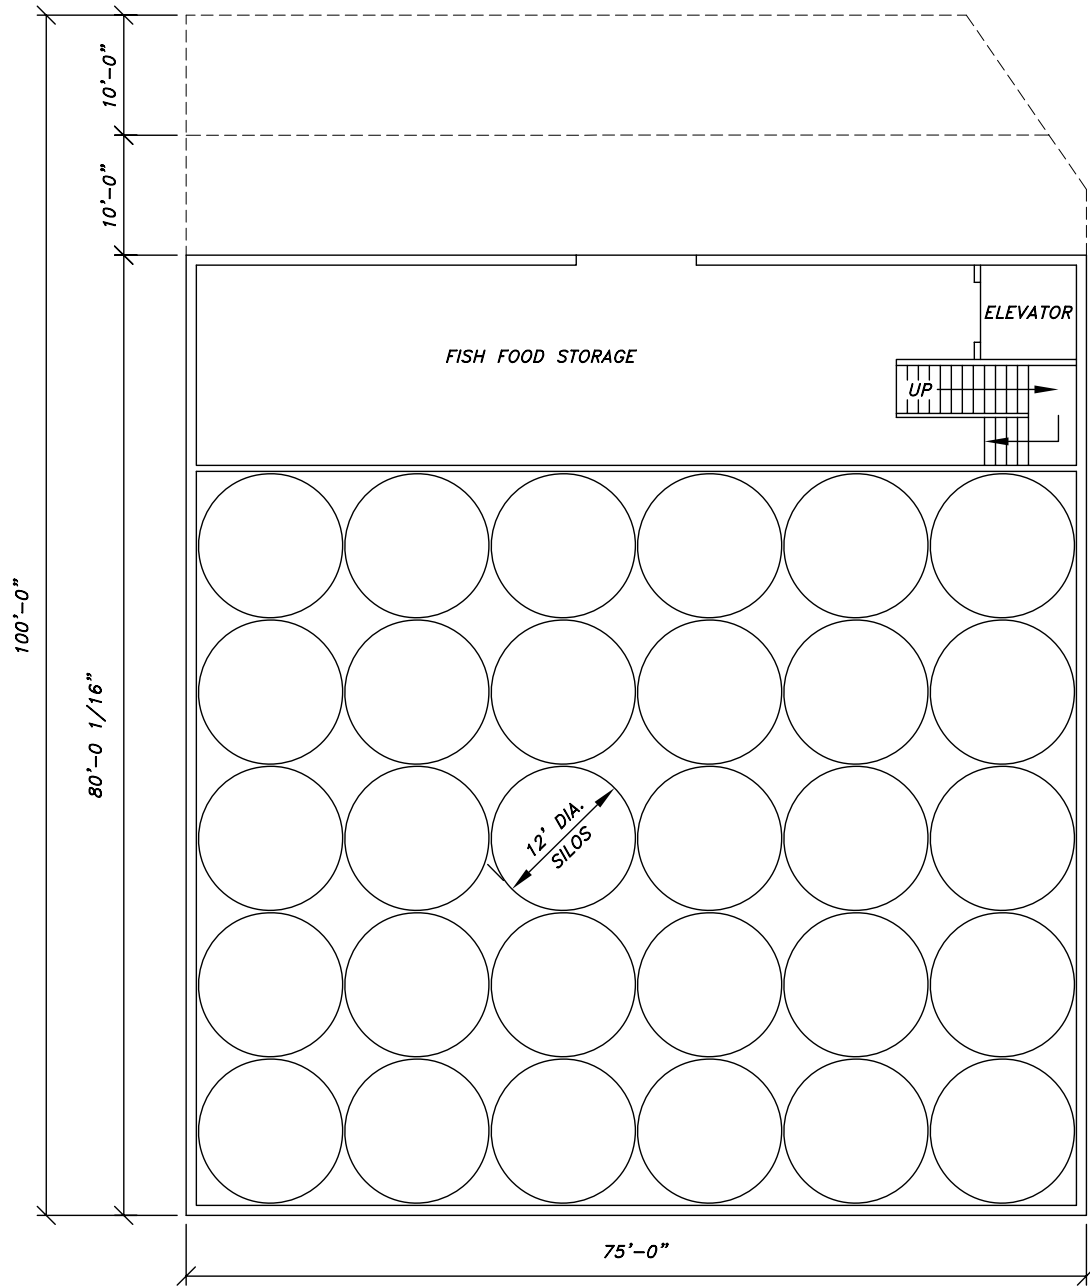

LEVEL 1 FLOOR PLAN

PRELIMINARY


DATE: APRIL 12, 2010	APPLICANT: DALE YOUNG
<b>STATE OF ALASKA</b> DEPARTMENT OF FISH & GAME	
<b>SUSTAINABLE SALMON INSTITUTE</b>	
BARANOF PNP HATCHERY – PHASE 1 BUILDING FLOORPLANS	
SHEET: H-3	SCALE: GRAPHIC SCALE
TITLE: LEVEL 1 FLOOR PLAN	

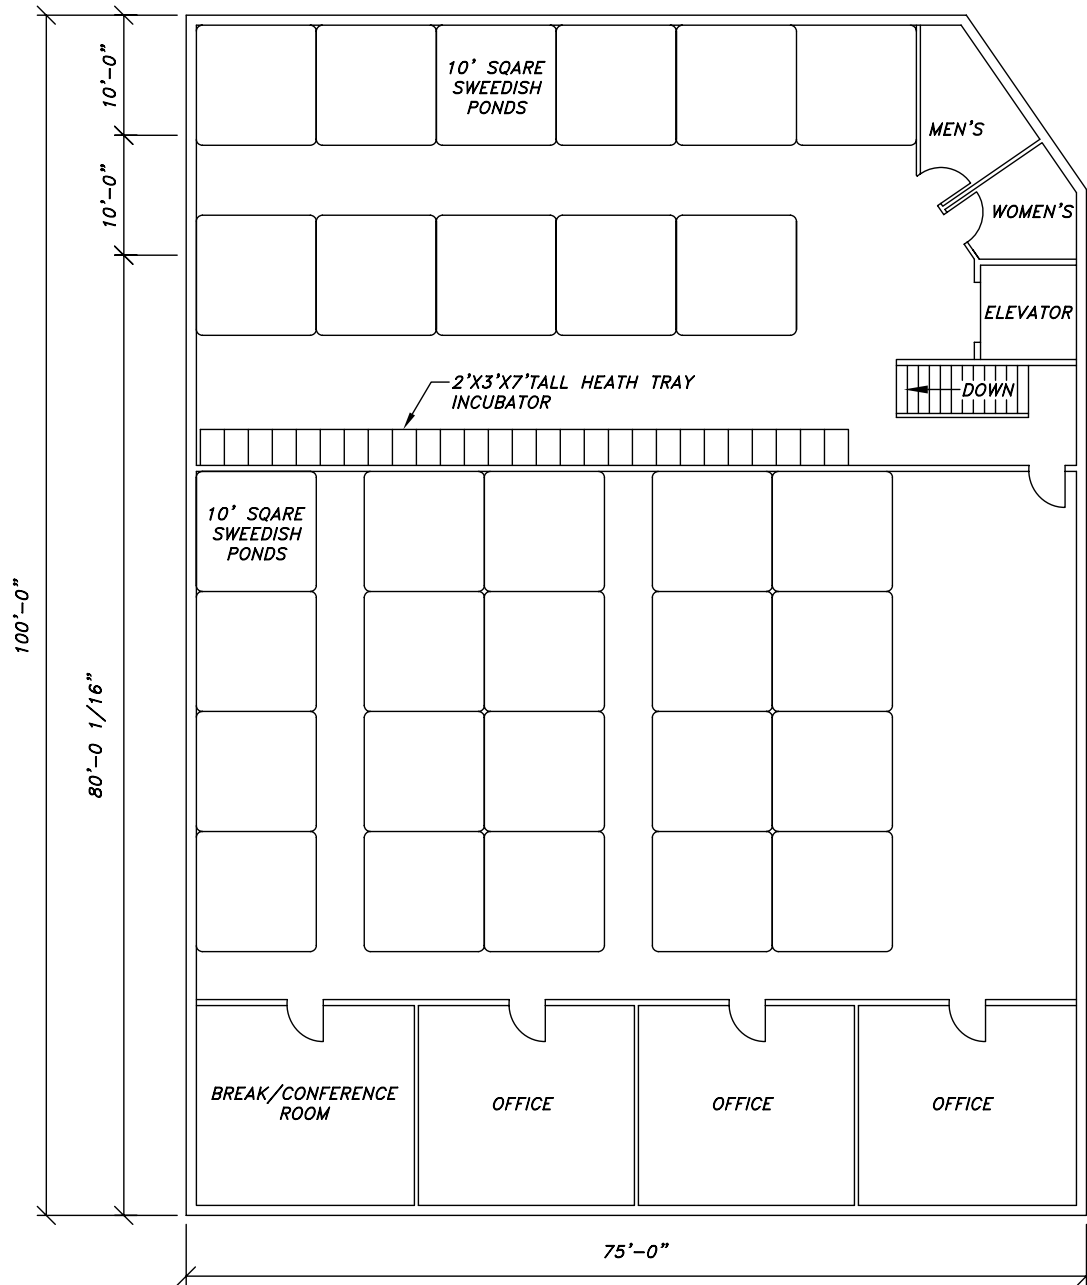


LEVEL 2 FLOOR PLAN

PRELIMINARY

DATE: APRIL 12, 2010	APPLICANT: DALE YOUNG
STATE OF ALASKA DEPARTMENT OF FISH & GAME	
SUSTAINABLE SALMON INSTITUTE	
BARANOF PNP HATCHERY – PHASE 1 BUILDING FLOORPLANS	
SHEET: H-4	SCALE: GRAPHIC SCALE
TITLE: LEVEL 2 FLOOR PLAN	

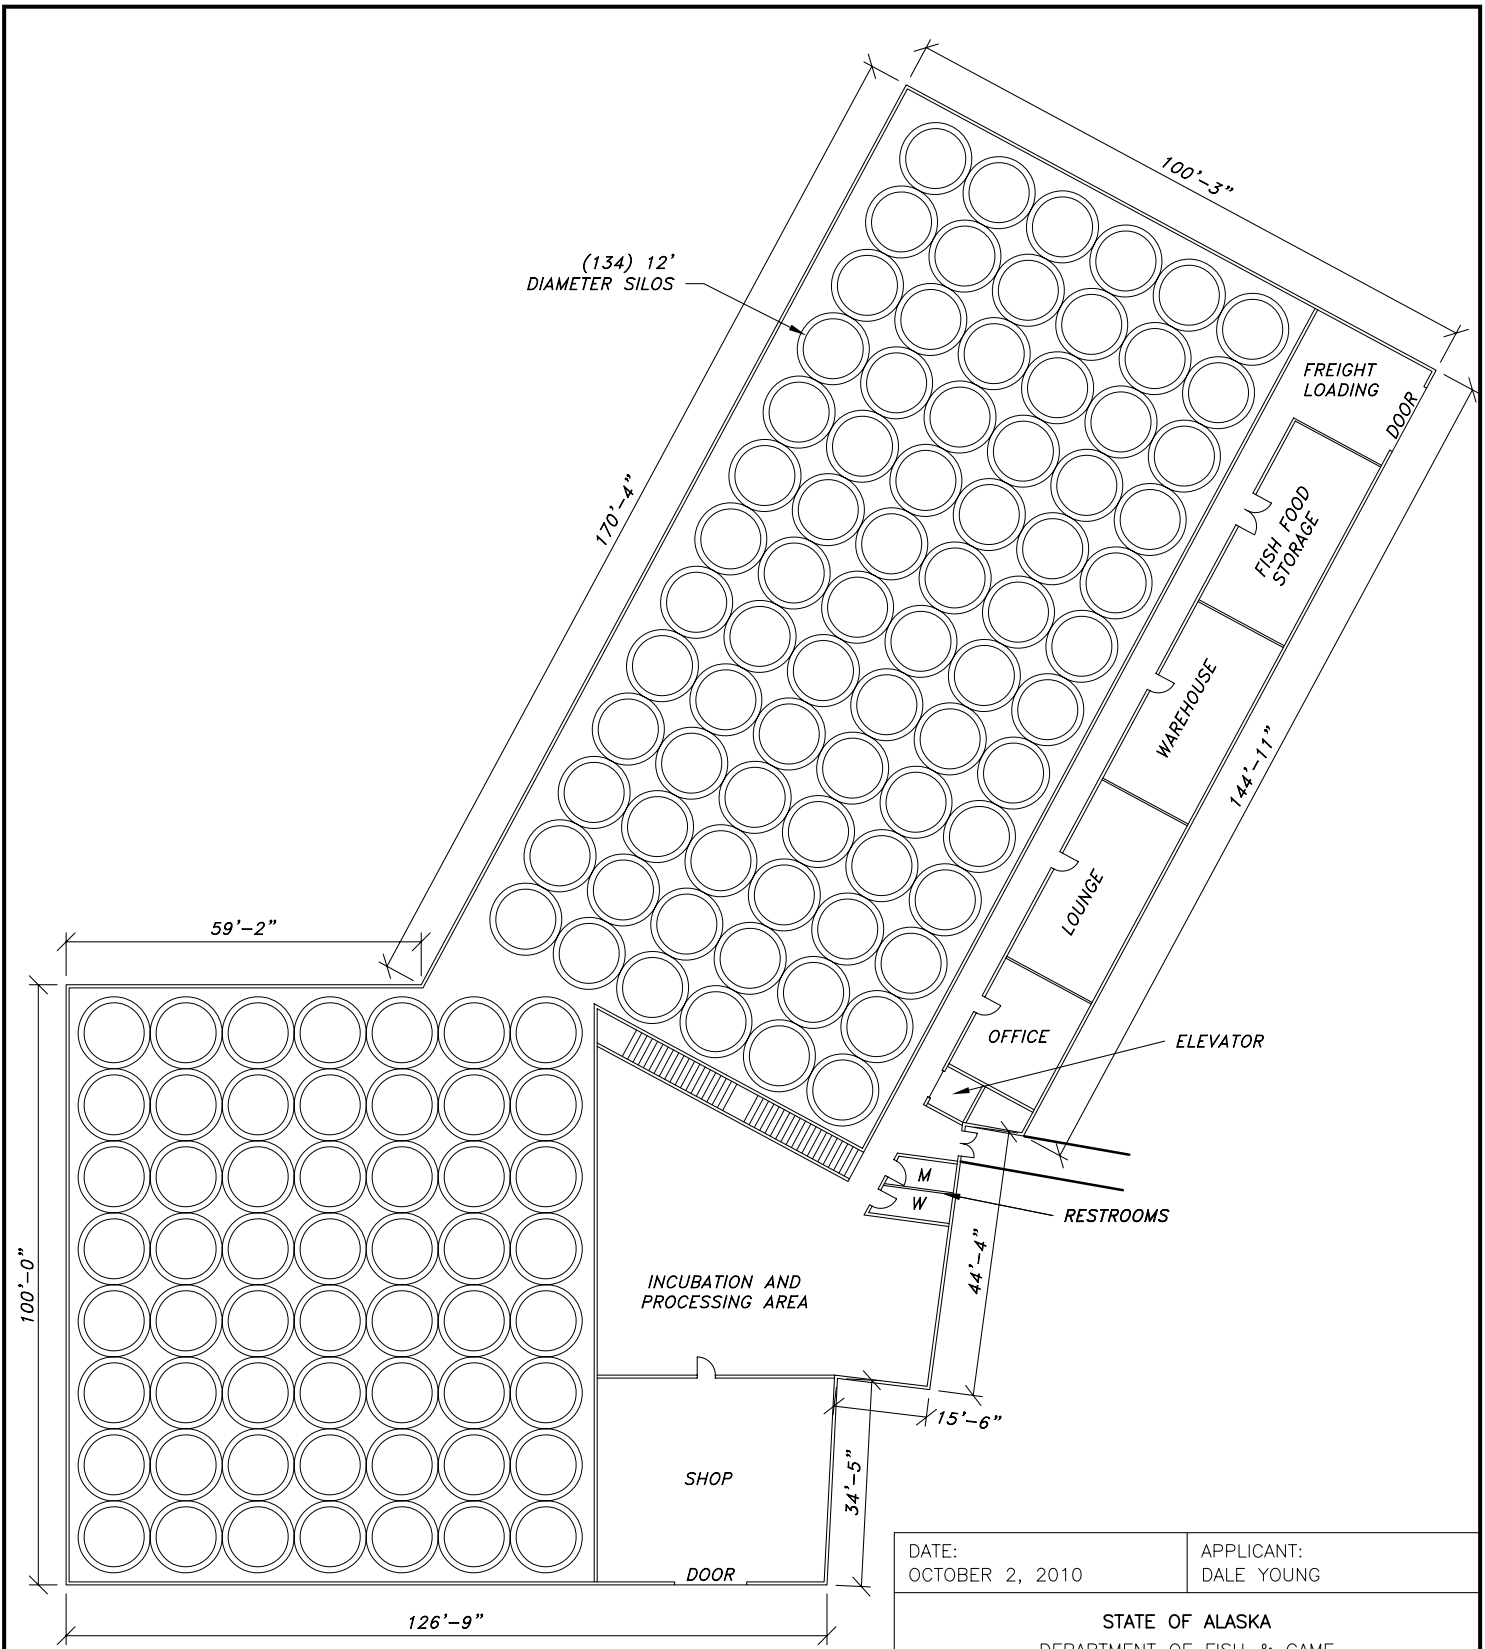


LEVEL 1 FLOOR PLAN

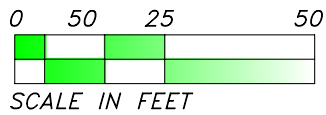


PRELIMINARY

DATE: OCTOBER 2, 2010	APPLICANT: DALE YOUNG
STATE OF ALASKA DEPARTMENT OF FISH & GAME	
SUSTAINABLE SALMON INSTITUTE	
BARANOF PNP HATCHERY – PHASE 2 BUILDING FLOORPLANS	
SHEET: H-5	SCALE: GRAPHIC SCALE
TITLE: BUILDING "A" LEVEL 1	

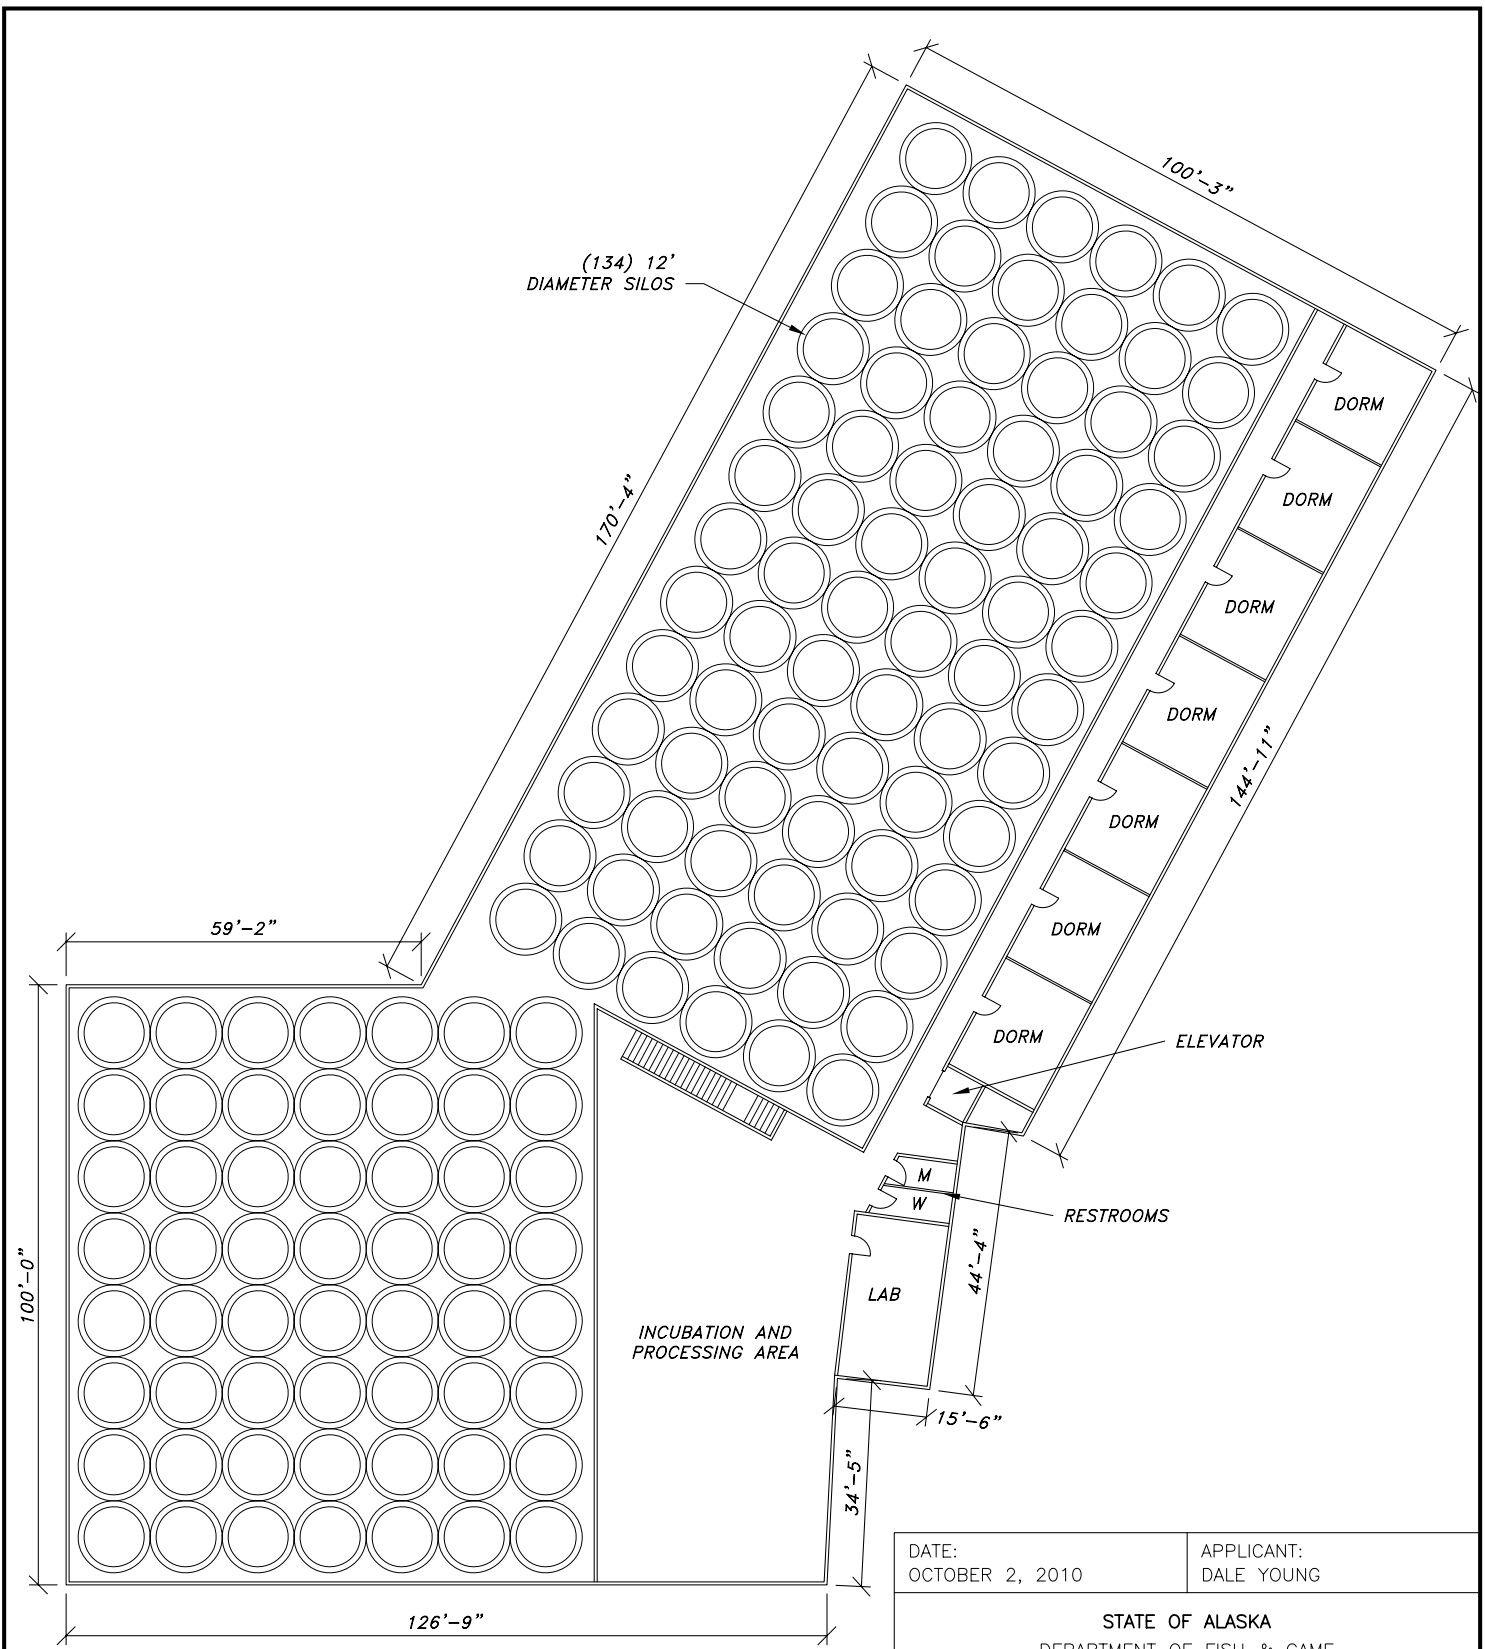


**LEVEL 2 FLOOR PLAN**

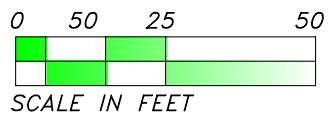


**PRELIMINARY**

DATE: OCTOBER 2, 2010	APPLICANT: DALE YOUNG
STATE OF ALASKA DEPARTMENT OF FISH & GAME	
SUSTAINABLE SALMON INSTITUTE	
BARANOF PNP HATCHERY – PHASE 2 BUILDING FLOORPLANS	
SHEET: H-6	SCALE: GRAPHIC SCALE
TITLE: BUILDING "A" LEVEL 2	

(96) 12'  
DIAMETER SILOS

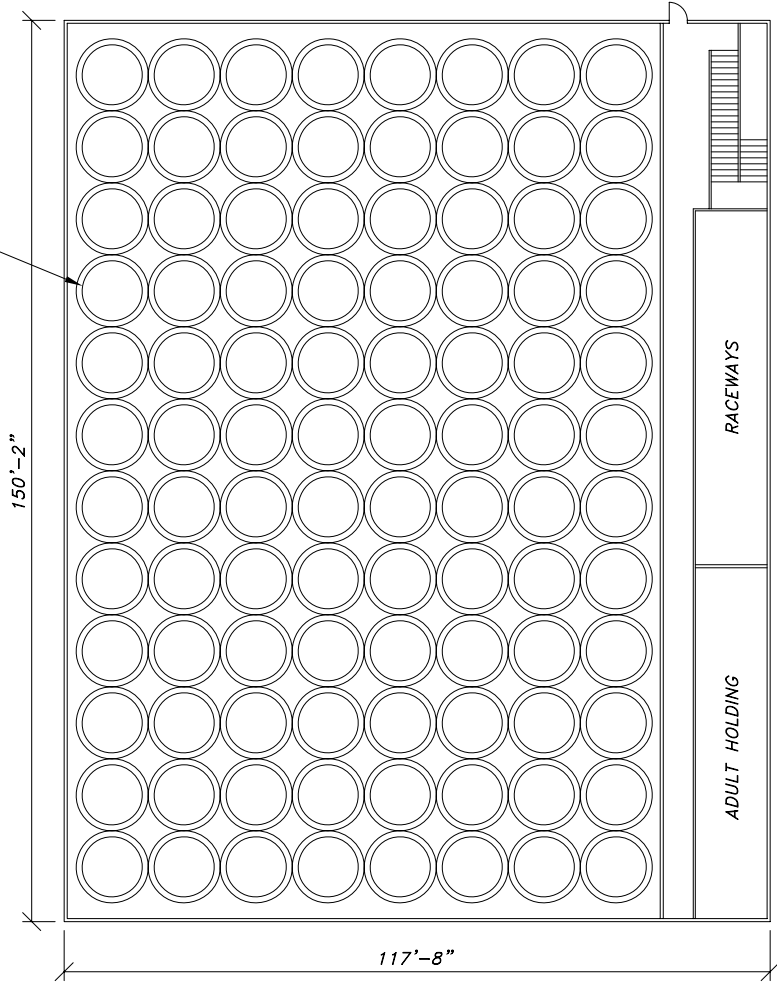


LEVEL 1 FLOOR PLAN

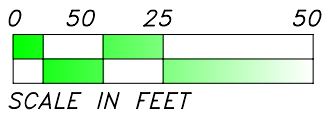


PRELIMINARY

DATE: OCTOBER 2, 2010	APPLICANT: DALE YOUNG	
STATE OF ALASKA DEPARTMENT OF FISH & GAME		
SUSTAINABLE SALMON INSTITUTE		
BARANOF PNP HATCHERY – PHASE 2 BUILDING FLOORPLANS		
SHEET: H-7	SCALE: GRAPHIC SCALE	TITLE: BUILDING "B" LEVEL 1



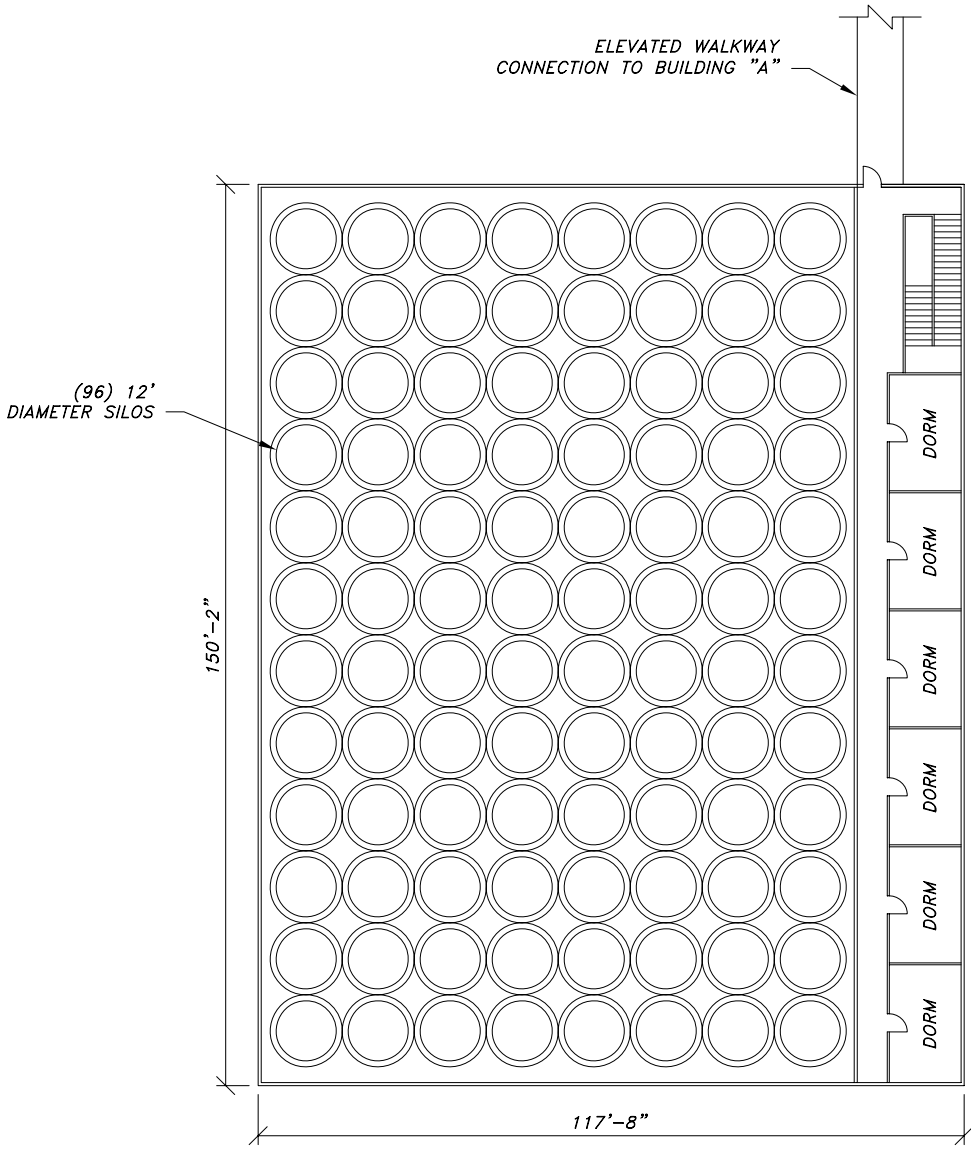


LEVEL 2 FLOOR PLAN

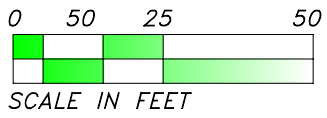


**PRELIMINARY**

DATE: OCTOBER 2, 2010	APPLICANT: DALE YOUNG	
STATE OF ALASKA DEPARTMENT OF FISH & GAME		
SUSTAINABLE SALMON INSTITUTE		
BARANOF PNP HATCHERY – PHASE 2 BUILDING FLOORPLANS		
SHEET: H-8	SCALE: GRAPHIC SCALE	TITLE: Building "B" Level 2

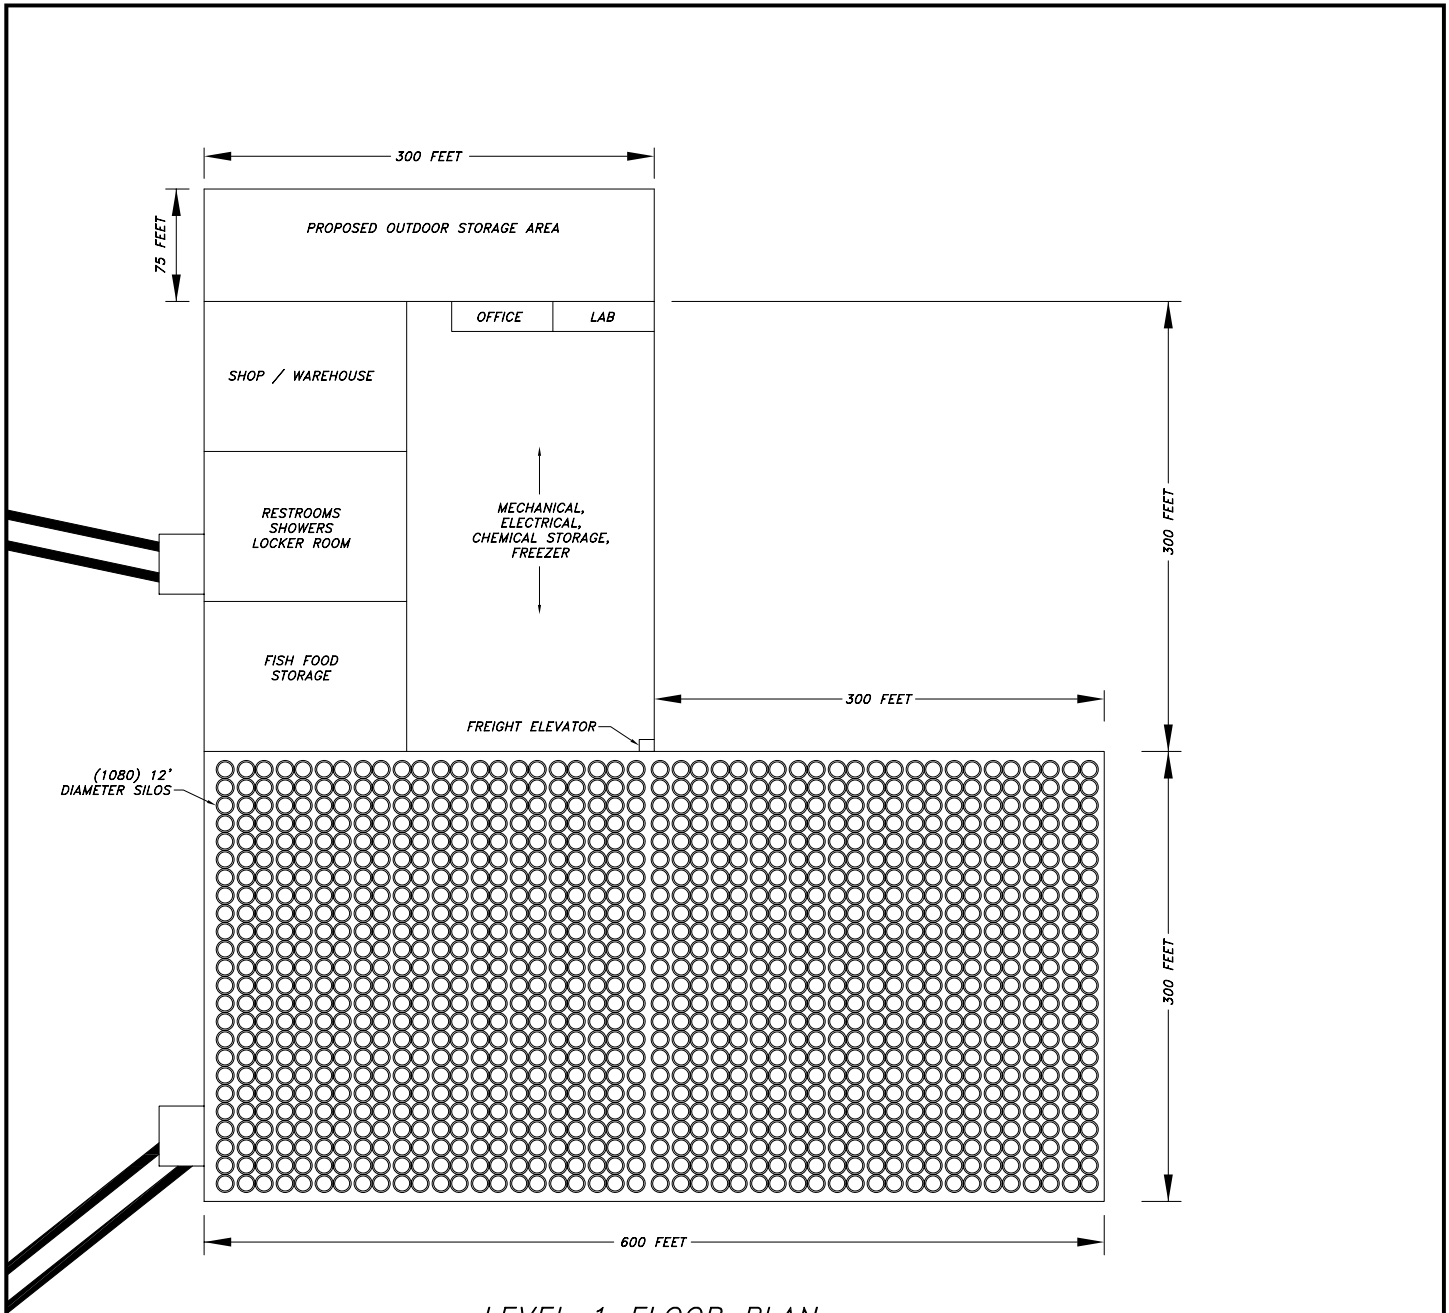


LEVEL 1 FLOOR PLAN

DATE: OCTOBER 2, 2010	APPLICANT: DALE YOUNG	
STATE OF ALASKA DEPARTMENT OF FISH & GAME		
SUSTAINABLE SALMON INSTITUTE		
BARANOF PNP HATCHERY – PHASE 3 BUILDING FLOORPLANS		
SHEET: H-9	SCALE: GRAPHIC SCALE	TITLE: LEVEL 1 FLOOR PLAN

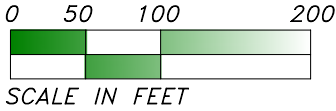


**PRELIMINARY**

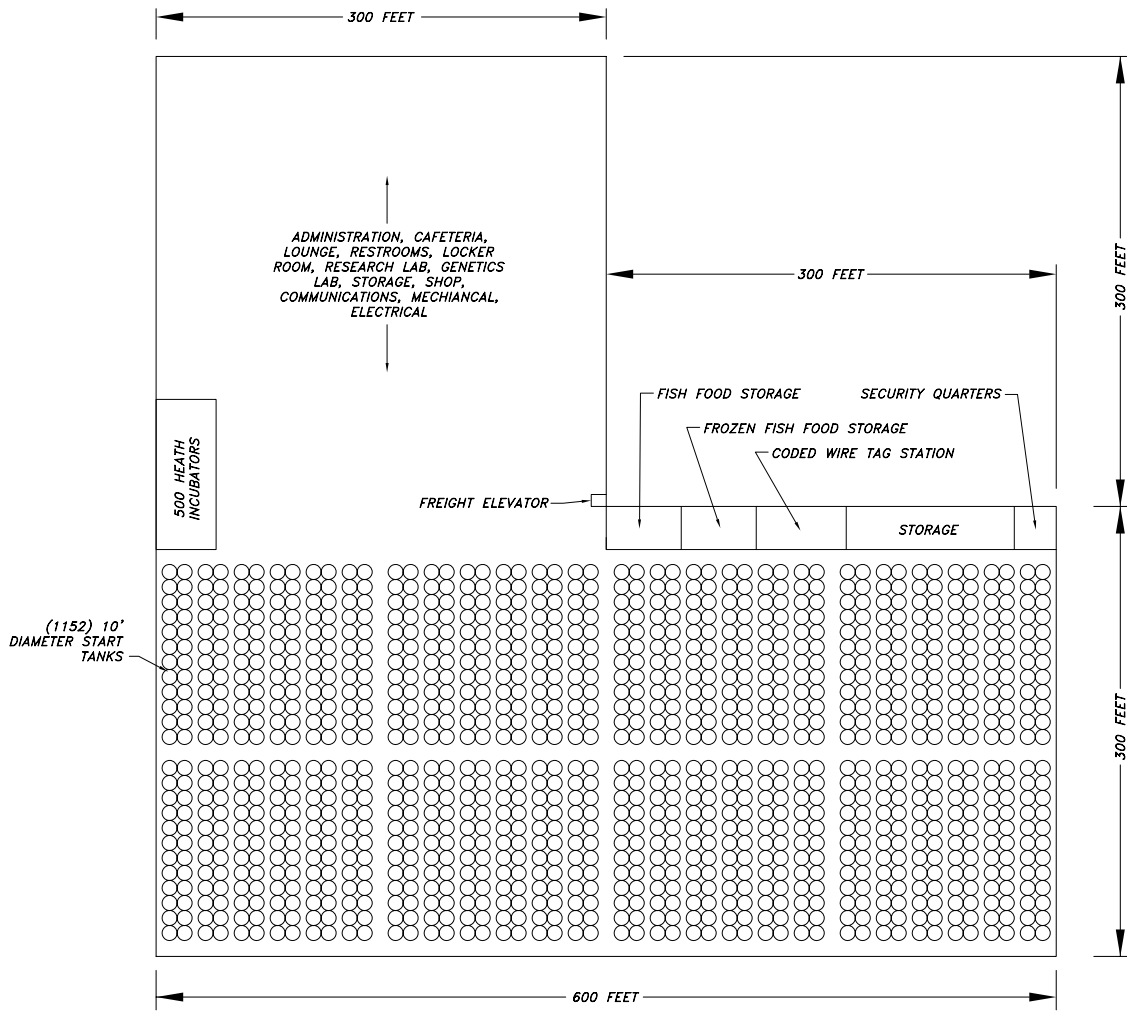

LEVEL 2 FLOOR PLAN

DATE: OCTOBER 2, 2010	APPLICANT: DALE YOUNG	
STATE OF ALASKA DEPARTMENT OF FISH & GAME		
SUSTAINABLE SALMON INSTITUTE		
BARANOF PNP HATCHERY – PHASE 3 BUILDING FLOORPLANS		
SHEET: H-10	SCALE: GRAPHIC SCALE	TITLE: LEVEL 2 FLOOR PLAN

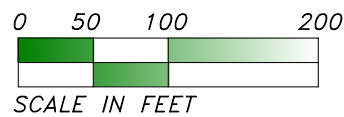

**PRELIMINARY**