


Figure 4. Aquatic Farm Site Plan Example 2

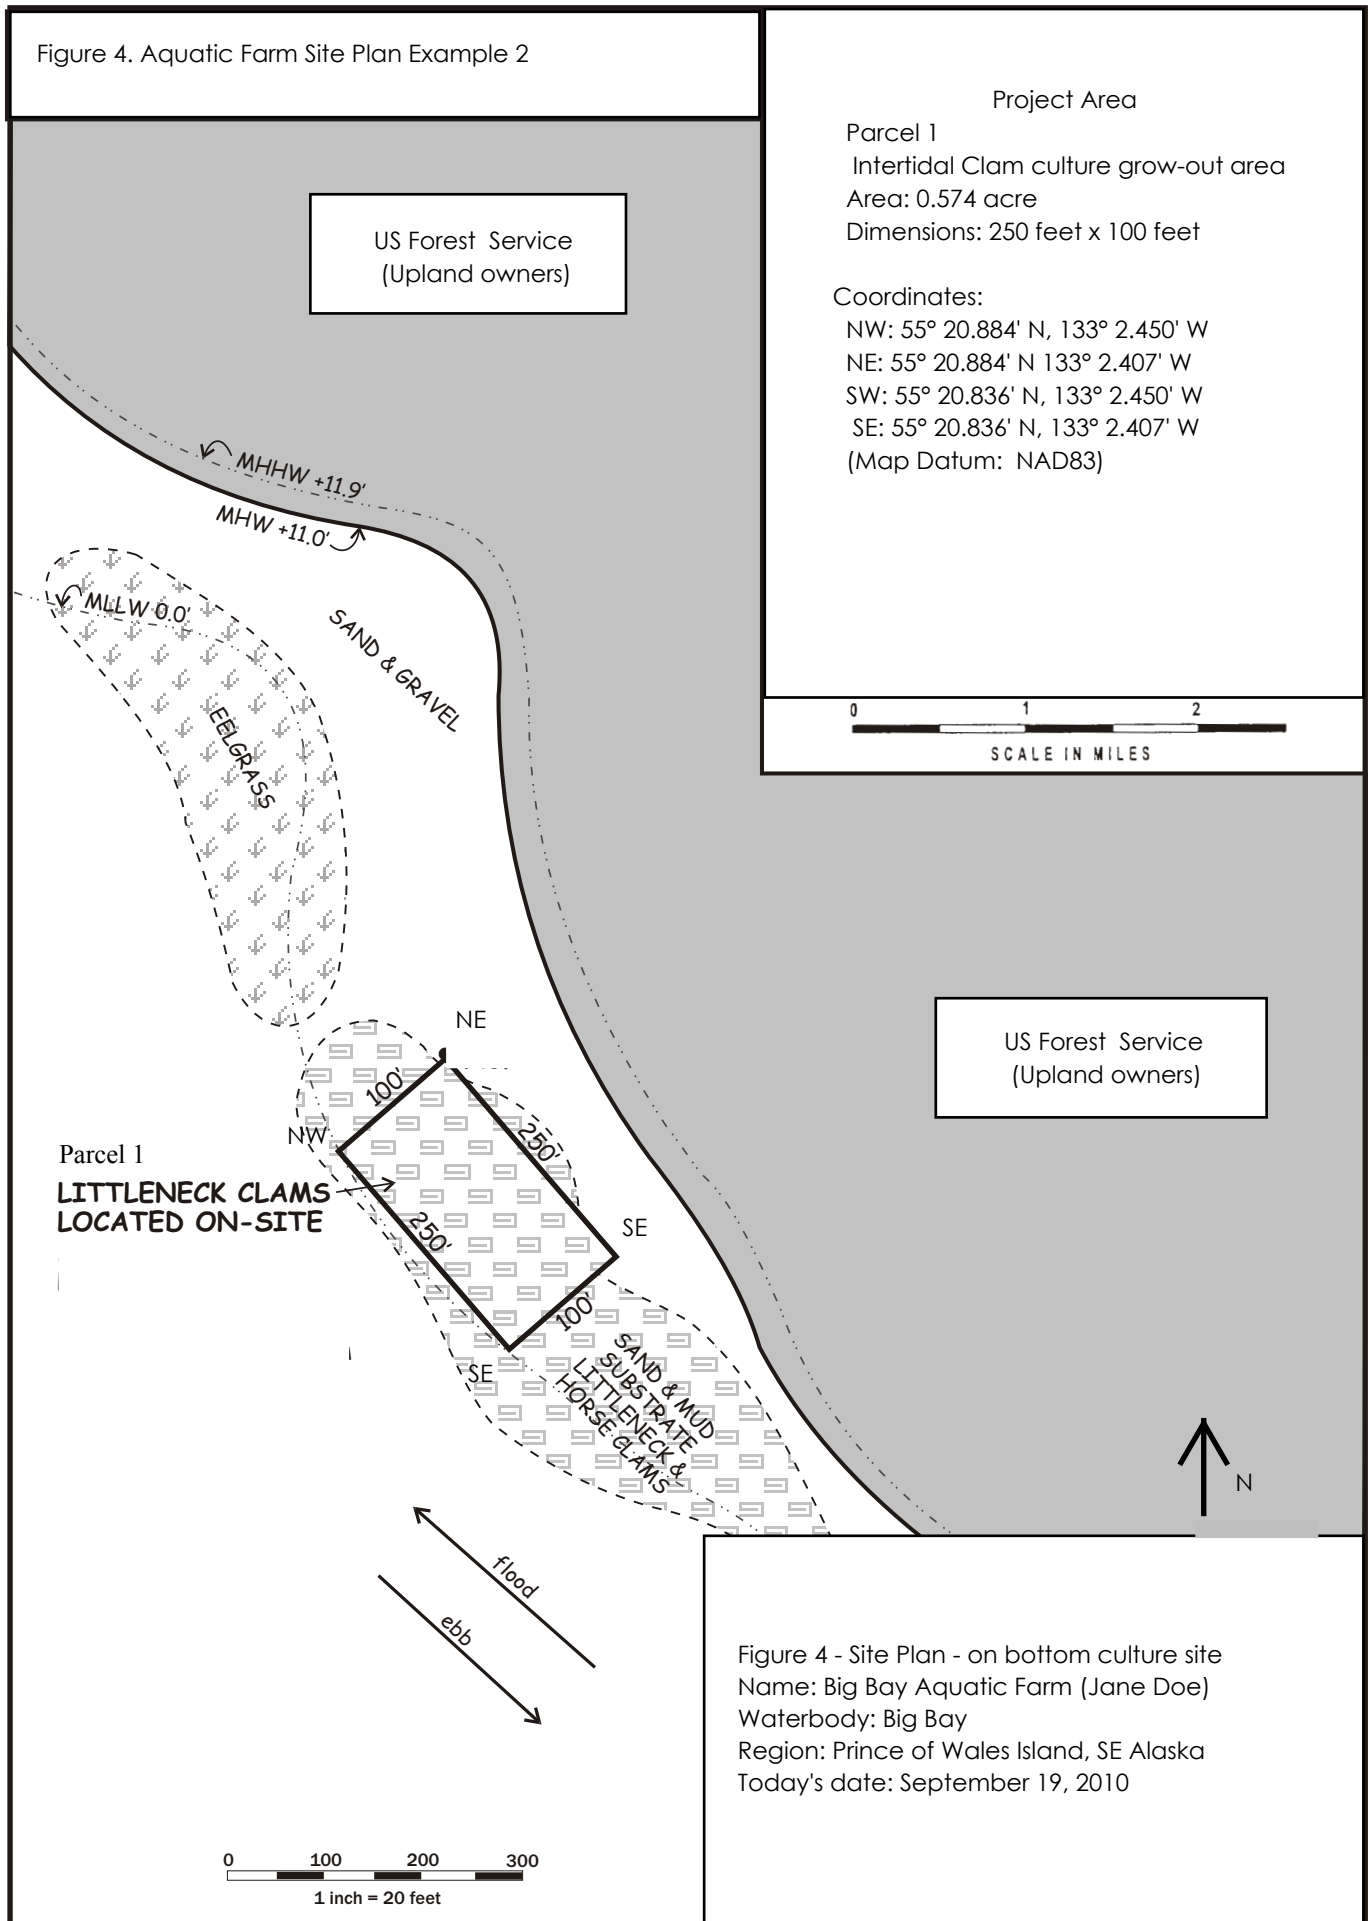

Project Area
 Parcel 1
 Intertidal Clam culture grow-out area
 Area: 0.574 acre
 Dimensions: 250 feet x 100 feet

Coordinates:
 NW: 55° 20.884' N, 133° 2.450' W
 NE: 55° 20.884' N 133° 2.407' W
 SW: 55° 20.836' N, 133° 2.450' W
 SE: 55° 20.836' N, 133° 2.407' W
 (Map Datum: NAD83)

0 1 2
 SCALE IN MILES

US Forest Service
 (Upland owners)

Parcel 1
 LITTLENECK CLAMS
 LOCATED ON-SITE

Figure 4 - Site Plan - on bottom culture site
 Name: Big Bay Aquatic Farm (Jane Doe)
 Waterbody: Big Bay
 Region: Prince of Wales Island, SE Alaska
 Today's date: September 19, 2010