


Figure 3. Aquatic Farm Site Plan Example

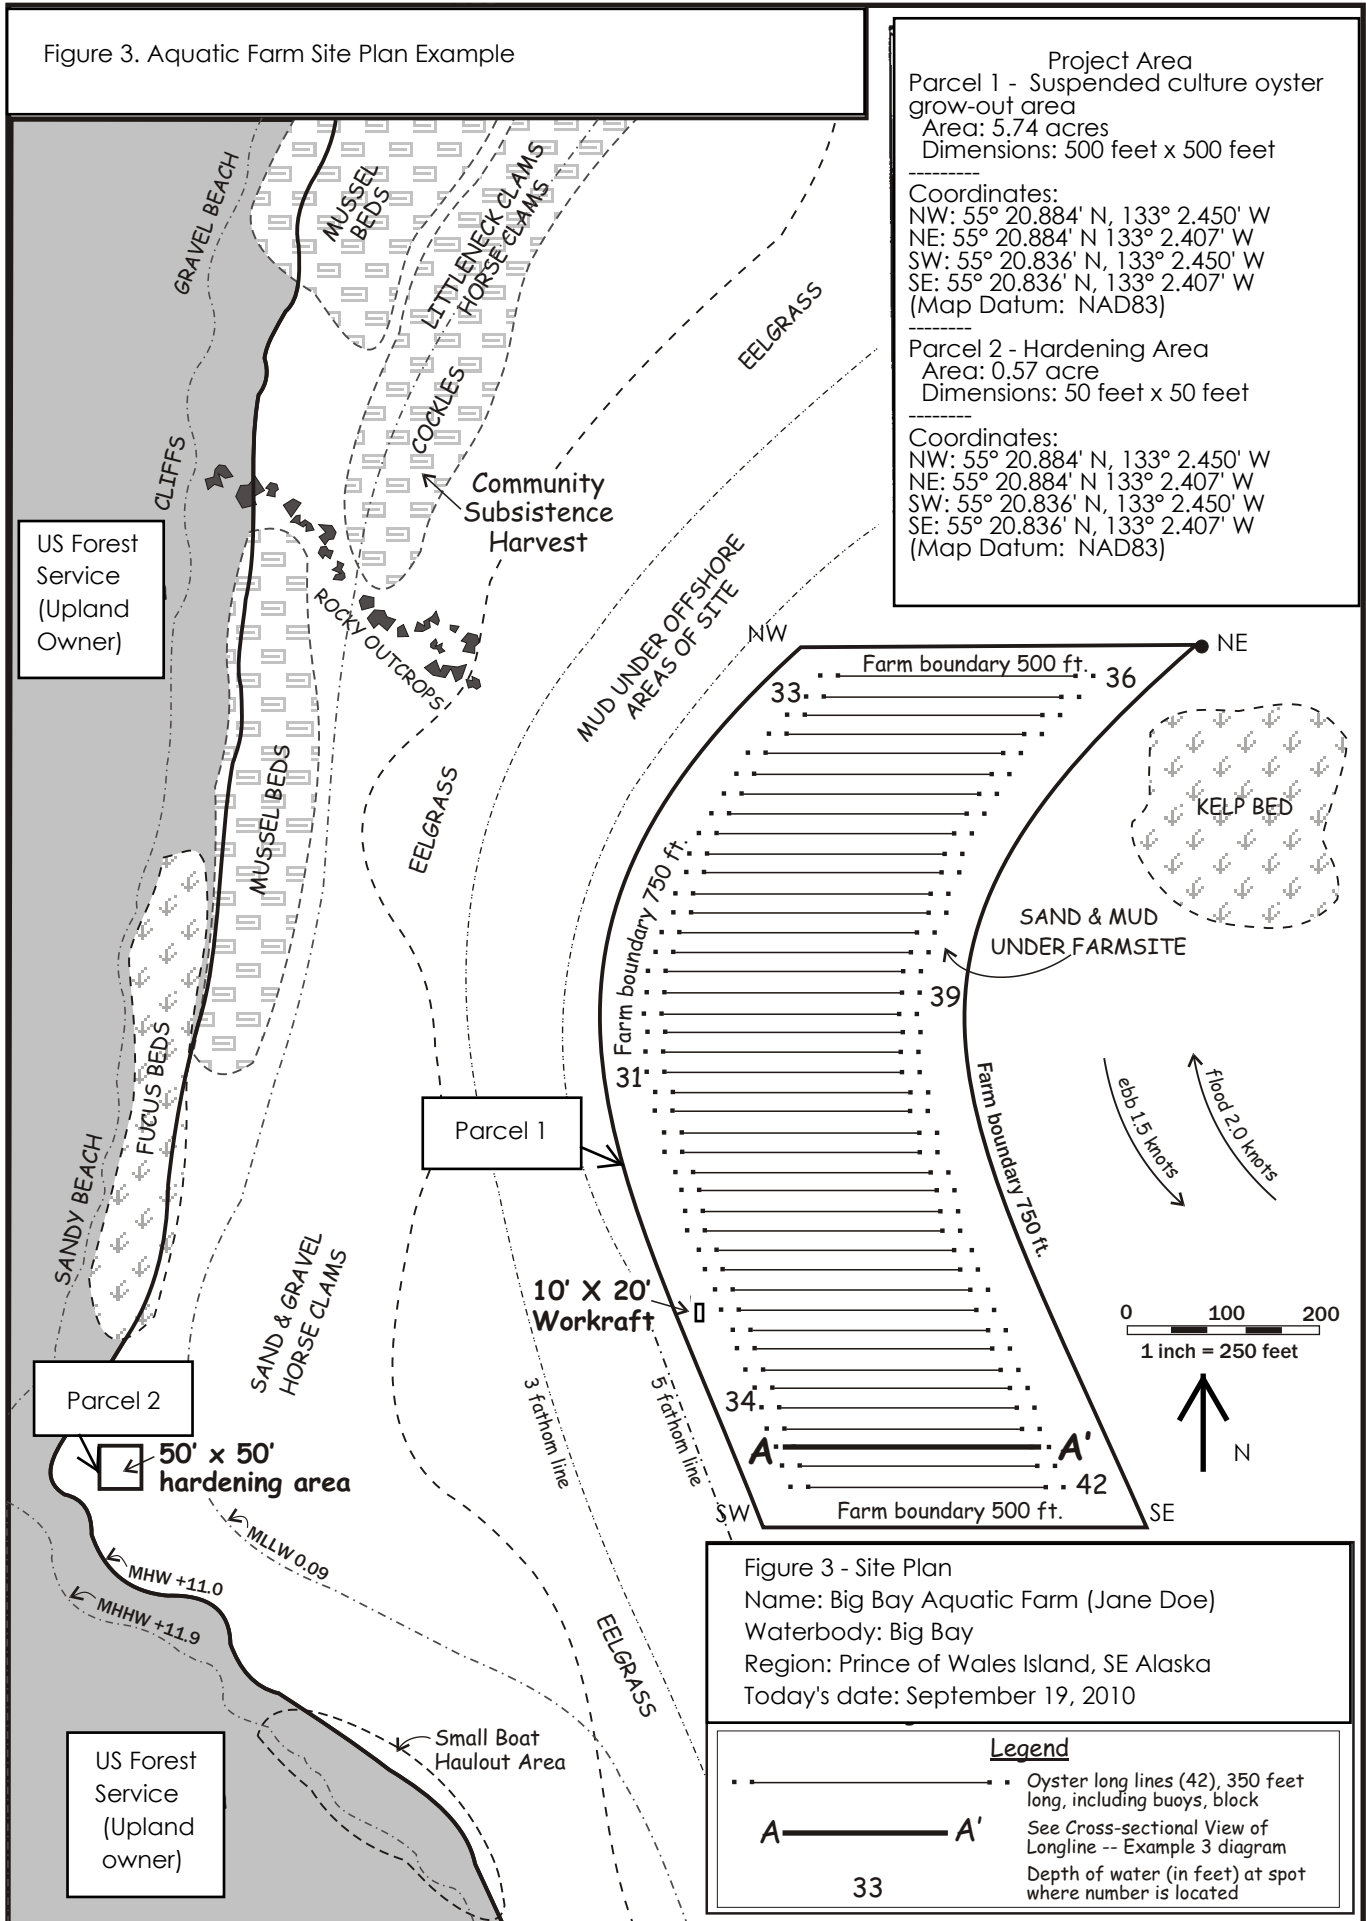

Project Area
 Parcel 1 - Suspended culture oyster grow-out area
 Area: 5.74 acres
 Dimensions: 500 feet x 500 feet

Coordinates:
 NW: 55° 20.884' N, 133° 2.450' W
 NE: 55° 20.884' N, 133° 2.407' W
 SW: 55° 20.836' N, 133° 2.450' W
 SE: 55° 20.836' N, 133° 2.407' W
 (Map Datum: NAD83)

Parcel 2 - Hardening Area
 Area: 0.57 acre
 Dimensions: 50 feet x 50 feet

Coordinates:
 NW: 55° 20.884' N, 133° 2.450' W
 NE: 55° 20.884' N, 133° 2.407' W
 SW: 55° 20.836' N, 133° 2.450' W
 SE: 55° 20.836' N, 133° 2.407' W
 (Map Datum: NAD83)

Figure 3 - Site Plan
 Name: Big Bay Aquatic Farm (Jane Doe)
 Waterbody: Big Bay
 Region: Prince of Wales Island, SE Alaska
 Today's date: September 19, 2010

Legend

- Oyster long lines (42), 350 feet long, including buoys, block
- A—A' See Cross-sectional View of Longline -- Example 3 diagram
- 33 Depth of water (in feet) at spot where number is located