


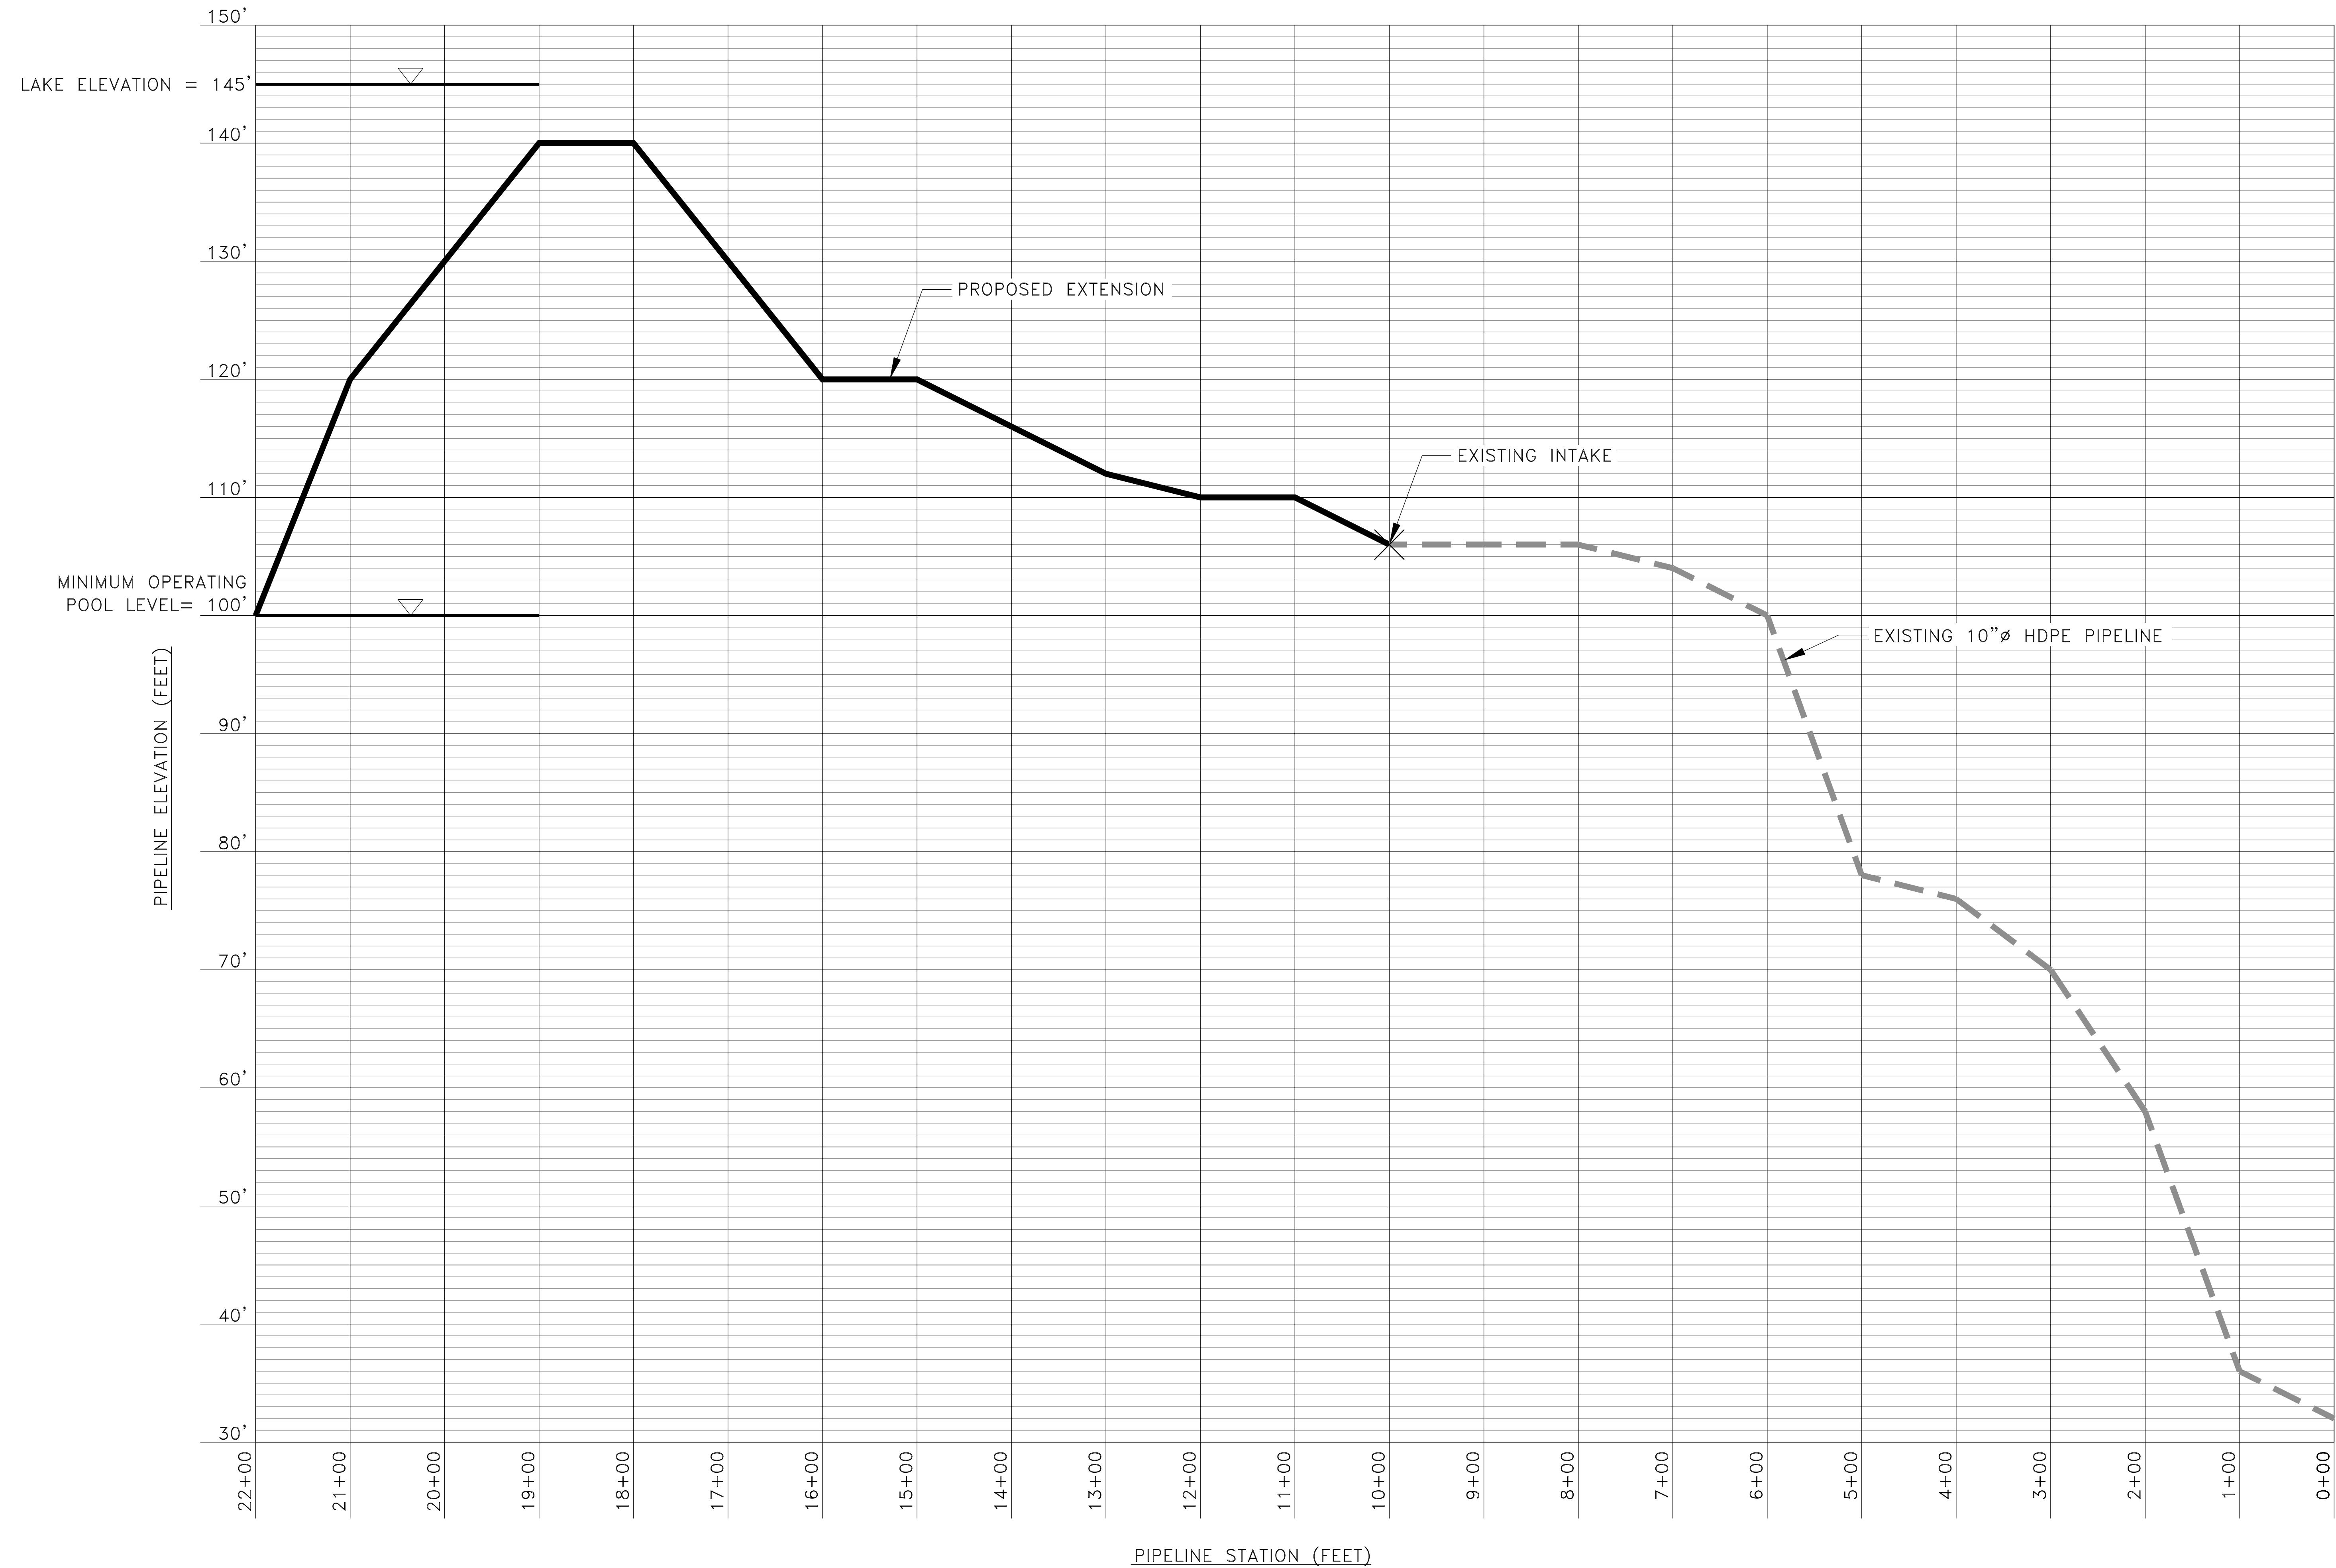

PHASE I PIPELINE PROFILE

HAWKEN LLC
9720 Trappers Lane
Juneau, Alaska 99801
(907) 789-5070


REVISION #	DATE	RELEASED FOR	REVISION DESCRIPTION
1	X	X	X


SUSTAINABLE SALMON
INSTITUTE
AT BARANOF WARM SPRINGS

PROJECT LOCATION
BARANOF WARM SPRINGS
DRAWN BY
SRY
CHECKED BY
DEY
SCALE
NOT TO SCALE
DATE
9/8/09

DRAWING TITLE
PHASE I PENSTOCK
EXTENSION

DRAWING NO.
PH-1

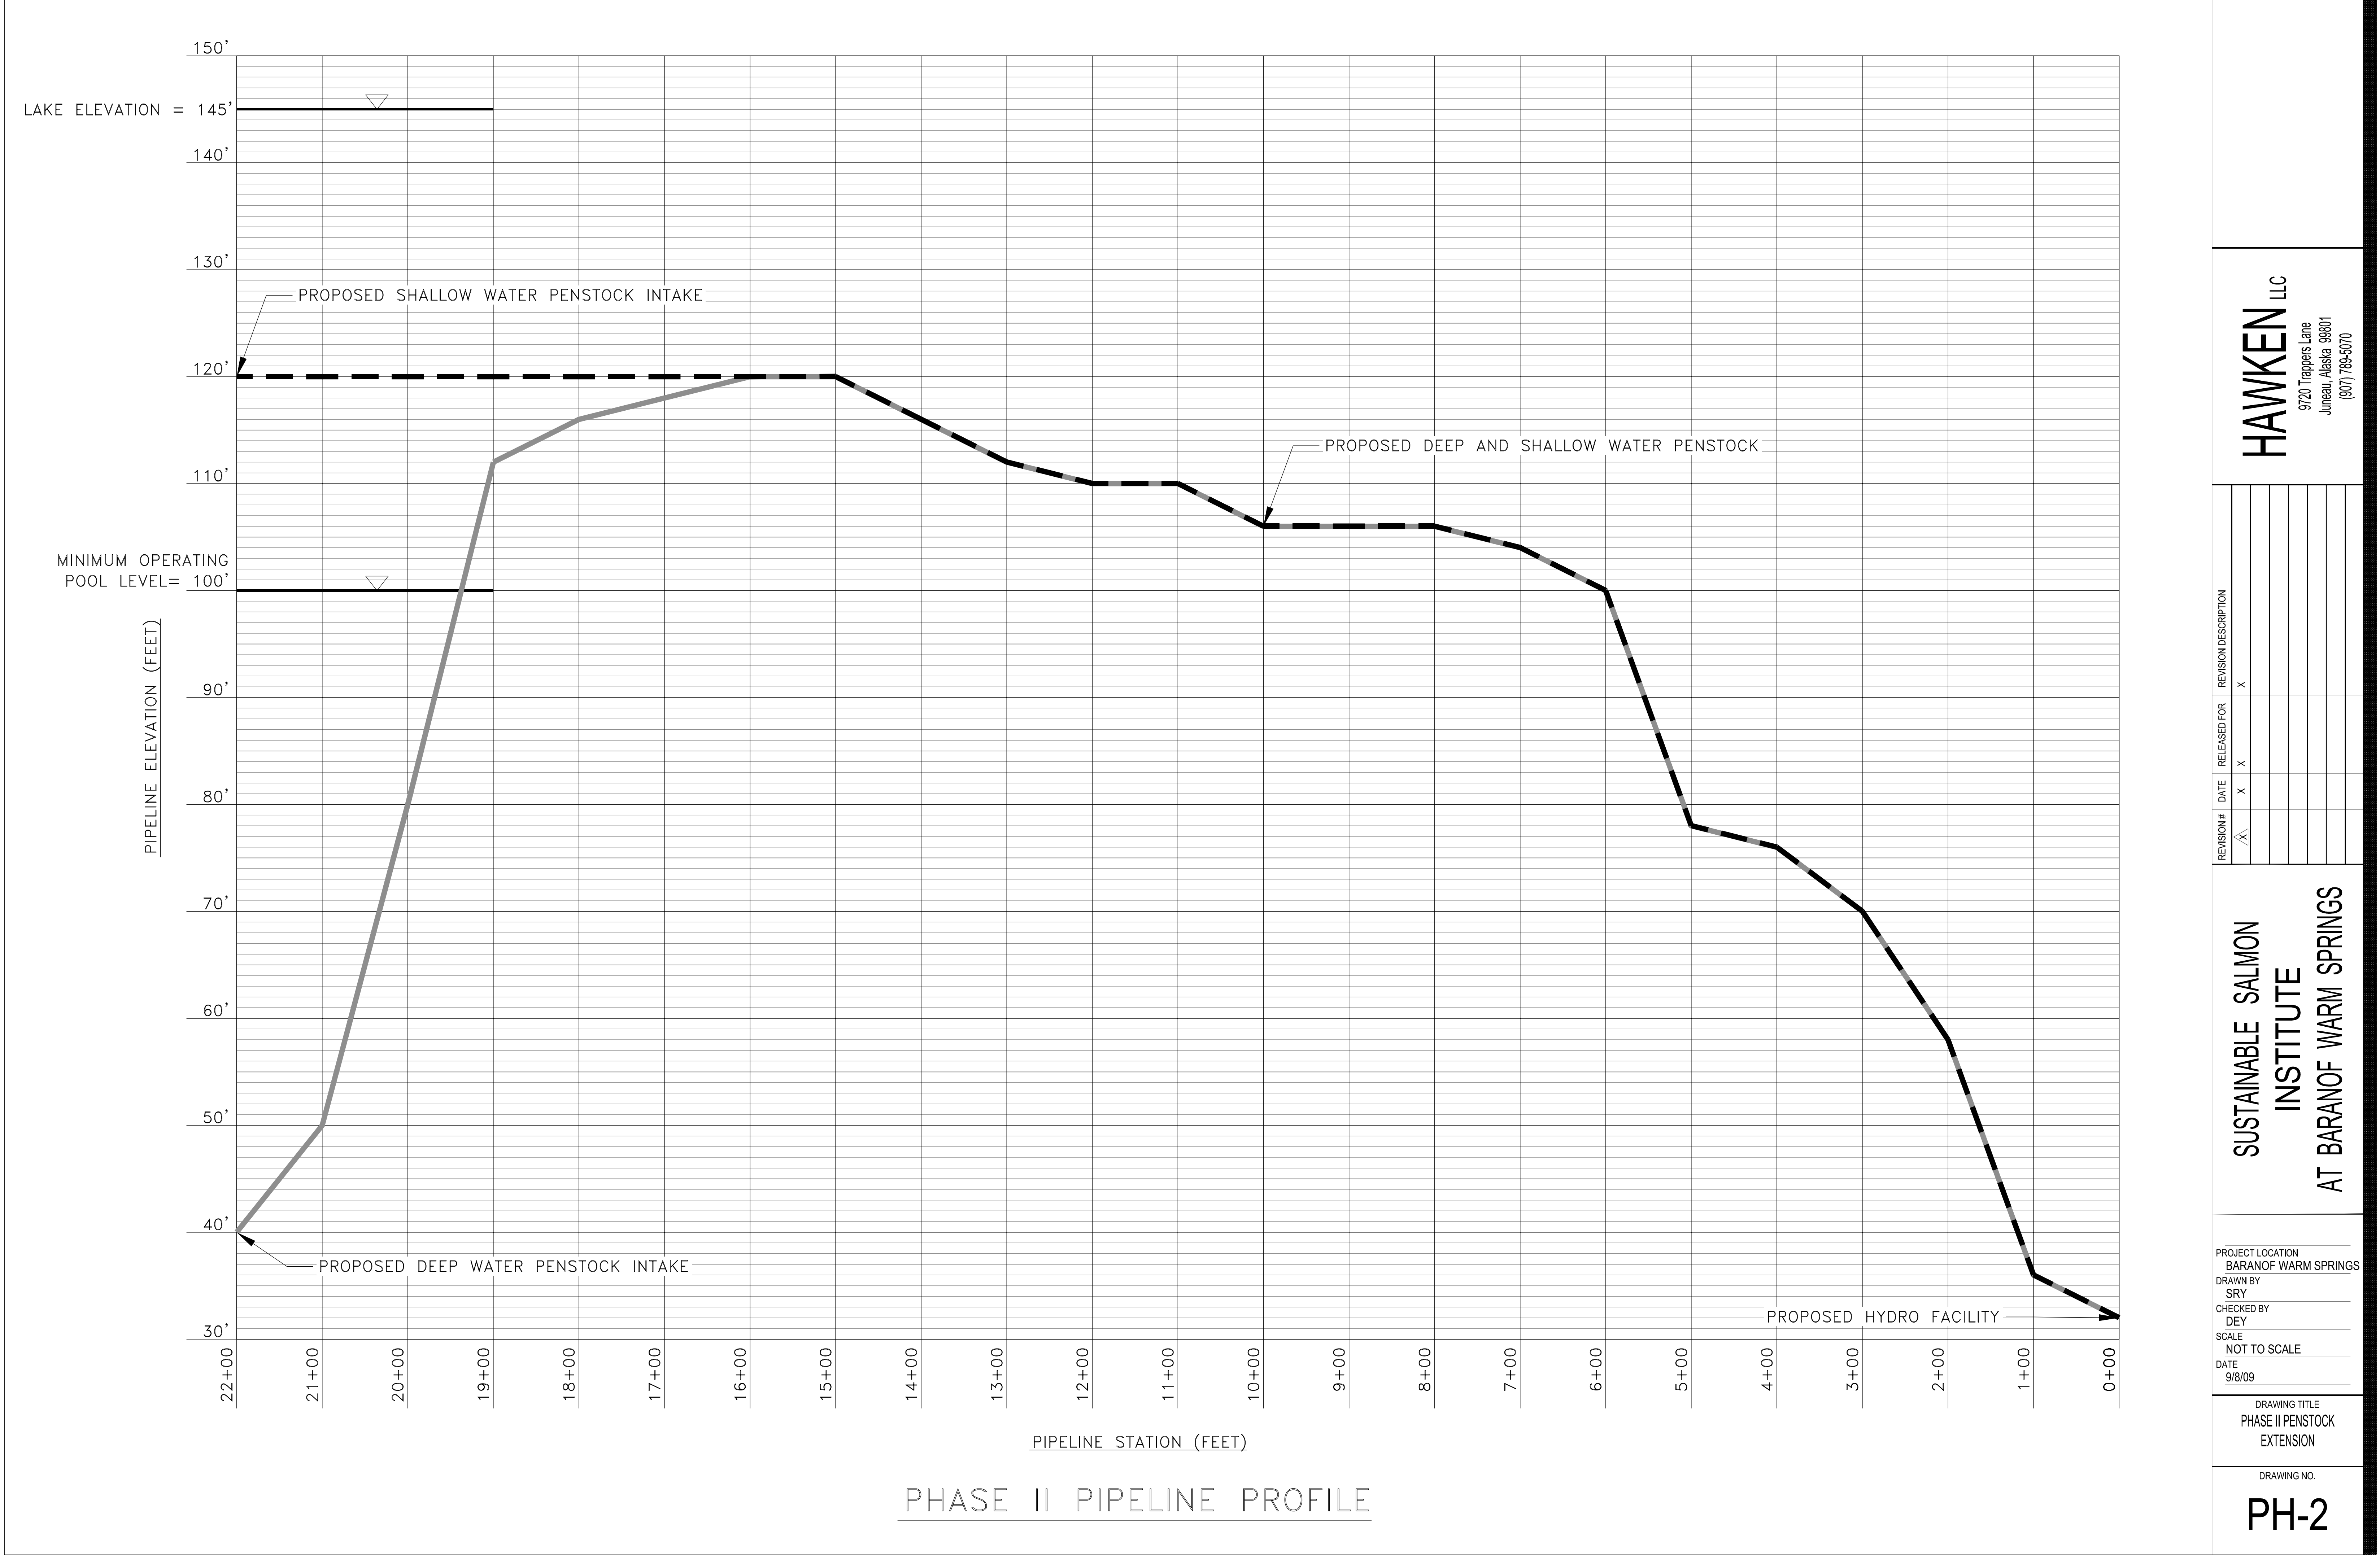

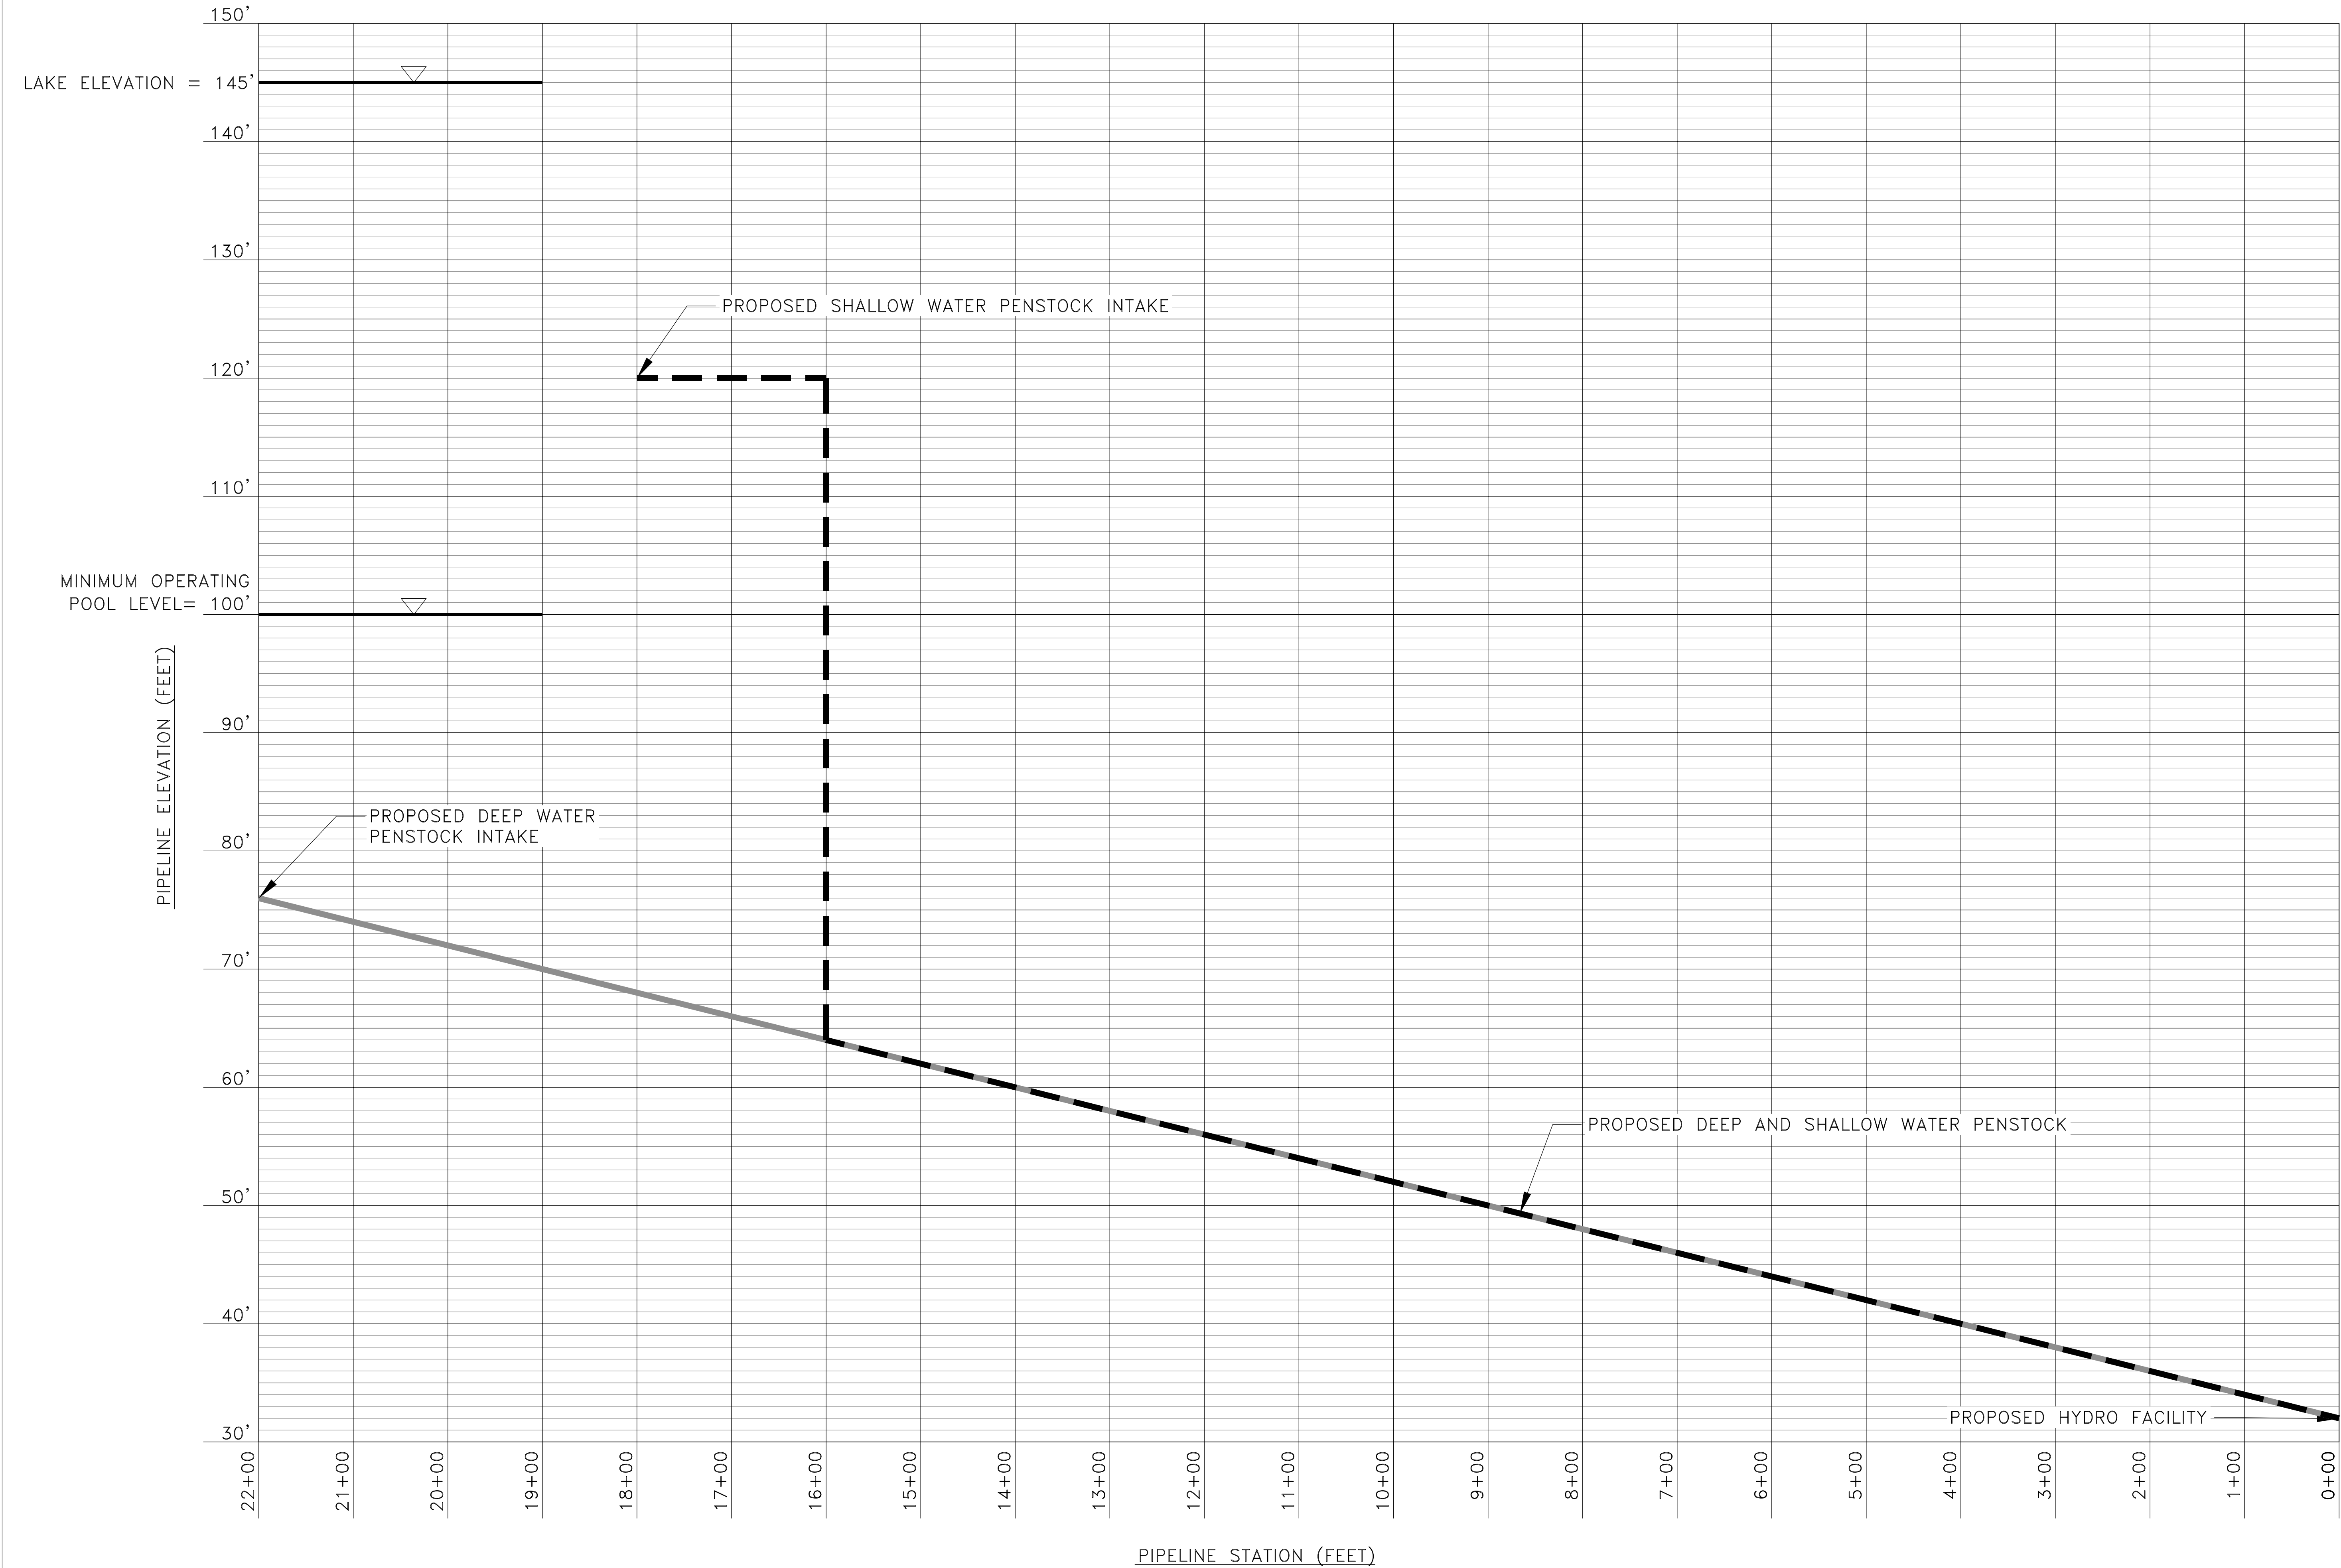

PHASE III PIPELINE PROFILE

HAWKEN LLC
9720 Trappers Lane
Juneau, Alaska 99801
(907) 789-5070

SUSTAINABLE SALMON
INSTITUTE
AT BARANOF WARM SPRINGS

PROJECT LOCATION
BARANOF WARM SPRINGS
DRAWN BY
SRY
CHECKED BY
DEY
SCALE
NOT TO SCALE
DATE
9/8/09

DRAWING TITLE
PHASE III PENSTOCK
EXTENSION

DRAWING NO.
PH-3

REVISION #	DATE	RELEASED FOR	REVISION DESCRIPTION
1	X	X	X